

TENDER DOCUMENT

FOR

**Distribution Network for Aurangabad Division of Right Main
Canal (RMC), Bihar Portion under North Koel Reservoir
Project, Jharkhand and Bihar
Estimated Cost (Rs. 50.81 Crores)**

TENDER NO: WAP/NK/RMC/DIST/AURANGABAD/2025

TENDER DRAWINGS

Issued to M/s



NORTH KOEL RESERVOIR PROJECT

FEBRUARY 2025


Completion of Balance
Works of North Koel
Reservoir Project

DRAWING REPORT – MAHUWAN SUB-DY.
(OFFTAKING FROM RIGHT MAIN CANAL AT
83.763 KM)



WAPCOS LIMITED

(GOVT. OF INDIA UNDERTAKING)
76- C SECTOR-18 INDUSTRIAL AREA,
GURUGRAM-122015 (HARYANA)

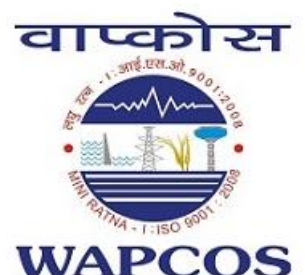

INDEX		
S.NO	DESCRIPTION	PAGE NO.
1	L-SECTION OF MAHUWAN SUB DY.	1
2	TYPICAL X-SECTION OF MAHUWAN SUB DY.	7
3	CROSS-SECTION OF MAHUWAN SUB DY.	32
4	DRAWINGS OF STRUCTURES	47

L-SECTION

L- SECTION OF MAHAUWAN SUB-DISTRIBUTARY
(OFFTAKE FROM RD - 83+763 KM. (LT), NORTH KOEL RIGHT MAIN CANAL)
FROM CH 0+000 TO 1+500

(CH: 1.067 - 2.000 KM)		(IR DATA)	
Proposed (New IR)		AS PER IR	Unit
Discharge	0.44/15.56	1.039/36.70	cum/cusec
Bed Slope	1 in 3900	1 in 4500	25.6 cm/km
Bed Width	1.560	2.440	m
F.S.D.	0.650	0.840	m
Velocity	0.37	0.434	m/sec
CVR	0.88	0.890	
Bank Width L/R	1.500/5.000	N/A	m
Free Board	0.500	0.610	m

FSL @ FULL
DISCH. = 135.721

FSL @ 2/3
DISCH. = 135.131

CREST LEVEL OF
HR = 134.586 M

B.L.= 132.011 M

DATA OF
PARENT
CANAL

(CH: 0.000 - 1.067 KM)		(IR DATA)	
Proposed (New IR)		AS PER IR	Unit
Discharge	0.62/21.88	1.039/36.70	cum/cusec
Bed Slope	1 in 4000	1 in 4500	25.0 cm/km
Bed Width	1.850	2.440	m
F.S.D.	0.720	0.840	m
Velocity	0.39	0.434	m/sec
CVR	0.88	0.890	
Bank Width L/R	1.500/5.000	N/A	m
Free Board	0.500	0.610	m

EXISTING DATA	DESIGN DATA			Chainage IN KM
	TOP OF BANK LEVEL	F.S.L.	Proposed Bed Level	
Bed Level	133.758	134.821	134.101	0+000
TOP OF BANK LEVEL	135.378			0+050
NSL	135.196			0+100
	135.198			0+150
	135.171			0+200
	134.226			0+250
	133.017			0+300
	132.902			0+350
	132.788			0+400
	132.673			0+450
	132.559			0+500
	132.403			0+550
	132.163			0+600
	131.923			0+650
	131.683			0+700
	131.443			0+750
	131.203			0+800
	130.848			0+850
	130.124			0+900
	129.441			0+950
	129.092			1+000
	128.744			1+050
	128.391			1+067
	128.130			1+100
	127.818			1+150
	127.495			1+200
	127.383			1+250
	127.435			1+300
	127.486			1+350
	127.543			1+400
	127.496			1+450
	127.406			1+500

LEGEND

	NSL		EXISTING BED LEVEL
	EXISTING TOP OF BANK		PROPOSED BED LEVEL
	EXISTING STRUCTURE		PROPOSED FSL
	MODIFIED STRUCTURE		PROPOSED TOP OF BANK LEVEL
	NEW STRUCTURE		

IMPLEMENTING AGENCY :-

WAPCOS LTD.



PROJECT TITLE :-

NORTH KOEL RESERVOIR PROJECT, BIHAR AND JHARKHAND

DRAWING TITLE :-


L- SECTION OF MAHAUWAN SUB-DY. (OFFTAKE FROM RD - 83+763 KM. (L),
NORTH KOEL RIGHT MAIN CANAL)

DRAWING NO. :-

WAP/ INFRA/ NORTHKOEL/ BC/ R-31/ LSEC-

01 of 05

L- SECTION OF MAHAUWAN SUB-DISTRIBUTARY
(OFFTAKE FROM RD - 83+763 KM. (LT), NORTH KOEL RIGHT MAIN CANAL)
FROM CH 1+500 TO 3+000

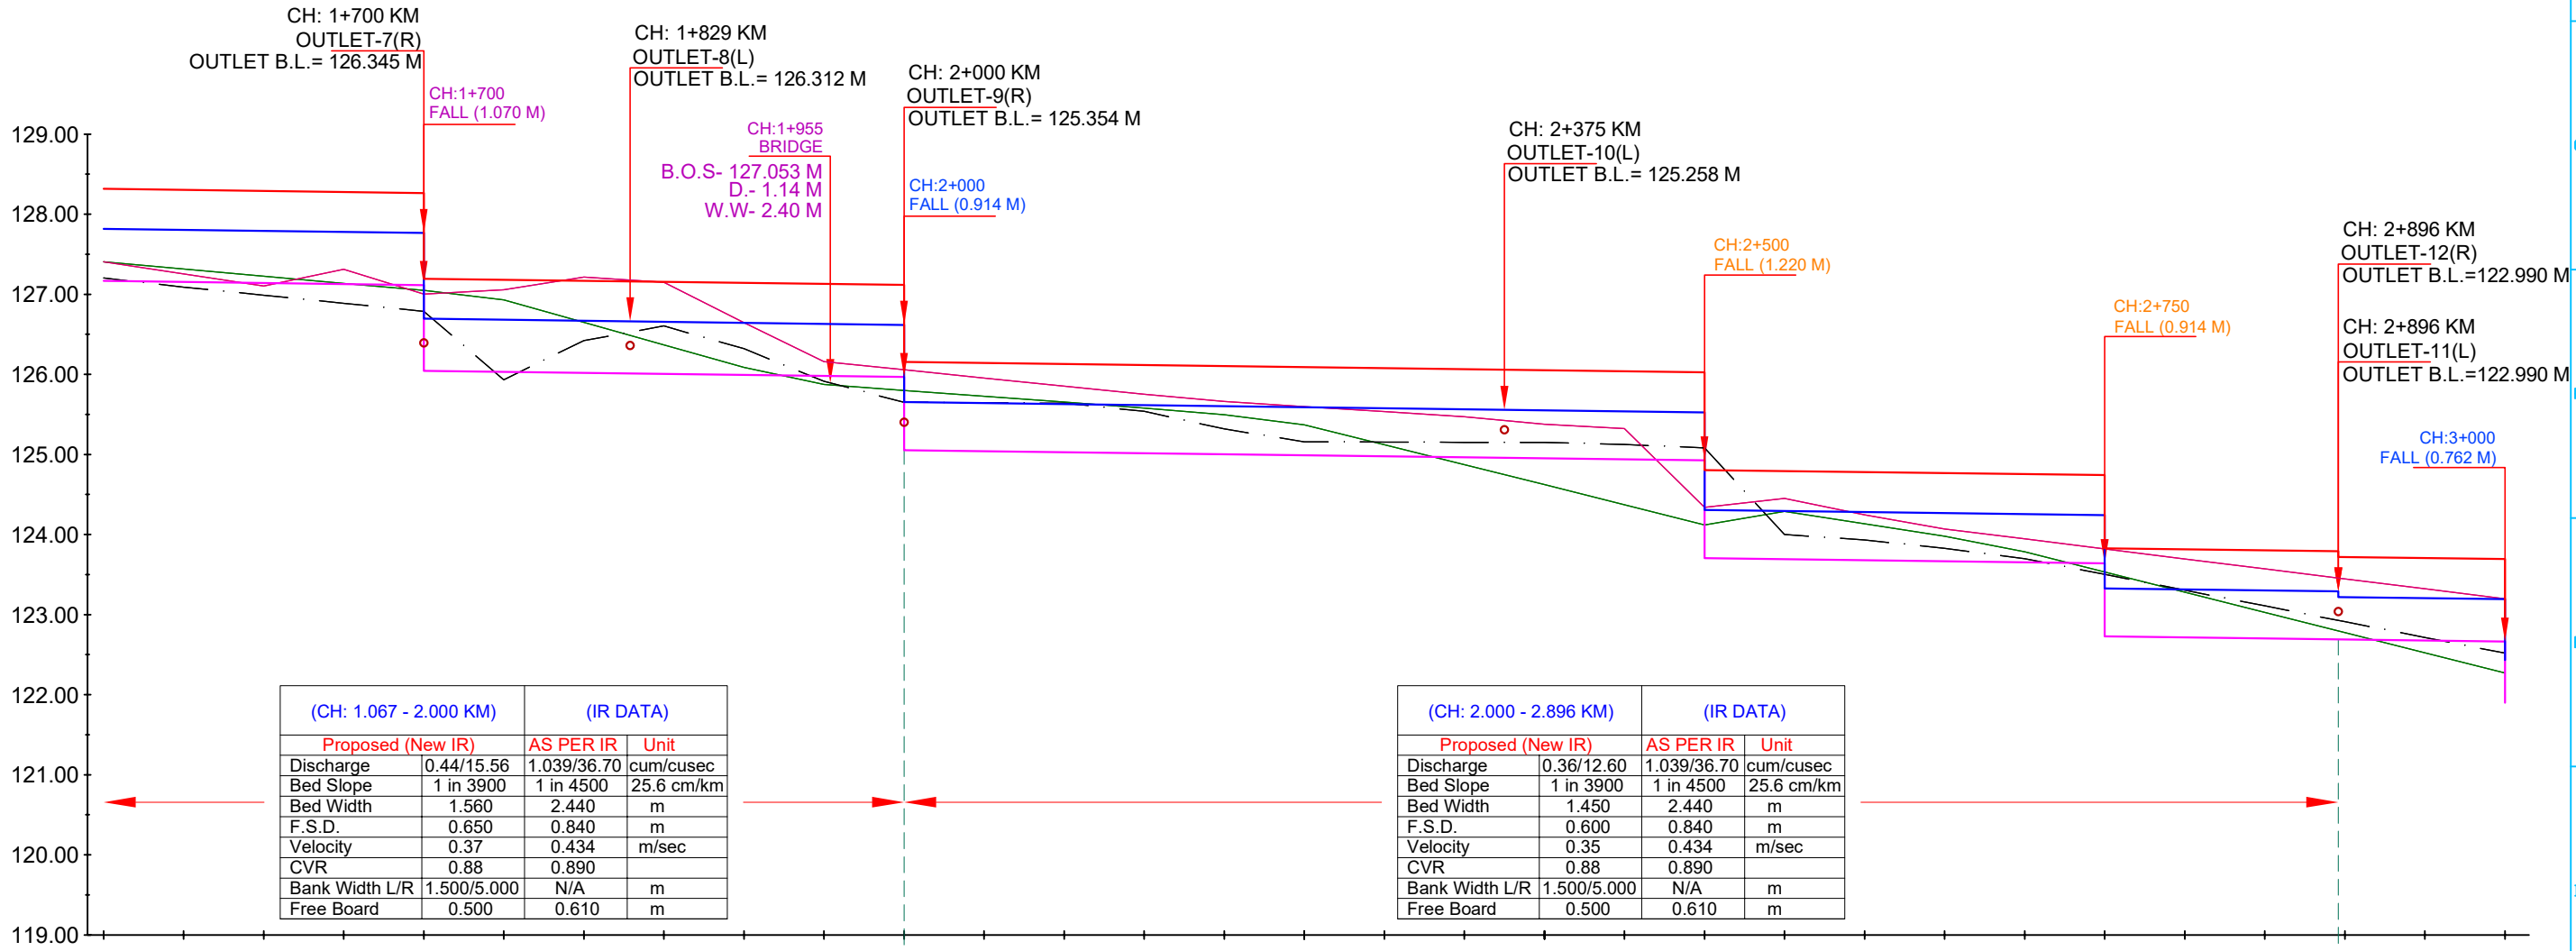

EXISTING DATA	DESIGN DATA			Chainage IN KM
	TOP OF BANK LEVEL	F.S.L.	Proposed Bed Level	
Bed Level	127.203	127.816	127.166	1+500
TOP OF BANK LEVEL	127.405	127.803	127.153	1+550
NSL	127.406	127.791	127.141	1+600
	127.317	127.778	127.128	1+650
	127.227	127.765	127.115	1+700
	127.137	126.695	126.045	1+750
	127.048	126.682	126.032	1+800
	126.929	126.669	126.019	1+850
	126.648	126.656	126.006	1+900
	126.369	126.644	125.994	1+950
	126.087	126.631	125.981	2+000
	125.873	126.618	125.968	2+050
	125.799	126.604	125.954	2+100
	125.727	126.591	125.941	2+150
	125.655	126.578	125.928	2+200
	125.579	126.564	125.916	2+250
	125.496	126.551	125.903	2+300
	125.370	126.538	125.890	2+350
	125.121	126.525	125.877	2+400
	124.873	126.512	125.864	2+450
	124.623	126.500	125.851	2+500
	124.370	126.487	125.838	2+550
	124.121	126.474	125.825	2+600
	124.288	126.461	125.812	2+650
	124.134	126.448	125.799	2+700
	123.979	126.435	125.786	2+750
	123.786	126.422	125.773	2+800
	123.533	126.409	125.760	2+850
	123.281	126.396	125.747	2+896
	123.028	126.383	125.734	2+900
	122.776	126.370	125.721	2+950
	122.523	126.357	125.708	3+000

LEGEND

	NSL		EXISTING BED LEVEL
	EXISTING TOP OF BANK		PROPOSED BED LEVEL
	EXISTING STRUCTURE		PROPOSED FSL
	MODIFIED STRUCTURE		PROPOSED TOP OF BANK LEVEL
	NEW STRUCTURE		

IMPLEMENTING AGENCY :-
WAPCOS LTD.

PROJECT TITLE :-
DRAWING TITLE :-
DRAWING NO. :-


NORTH KOEL RESERVOIR PROJECT, BIHAR AND JHARKHAND

L- SECTION OF MAHAUWAN SUB-DY. (OFFTAKE FROM RD - 83+763 KM. (L), NORTH KOEL RIGHT MAIN CANAL)

WAP/ INFRA/ NORTHKOEL/ BC/ R-31/ LSEC-

02 of 05

L- SECTION OF MAHAUWAN SUB-DISTRIBUTARY
(OFFTAKE FROM RD - 83+763 KM. (LT), NORTH KOEL RIGHT MAIN CANAL)
FROM CH 3+000 TO 4+500

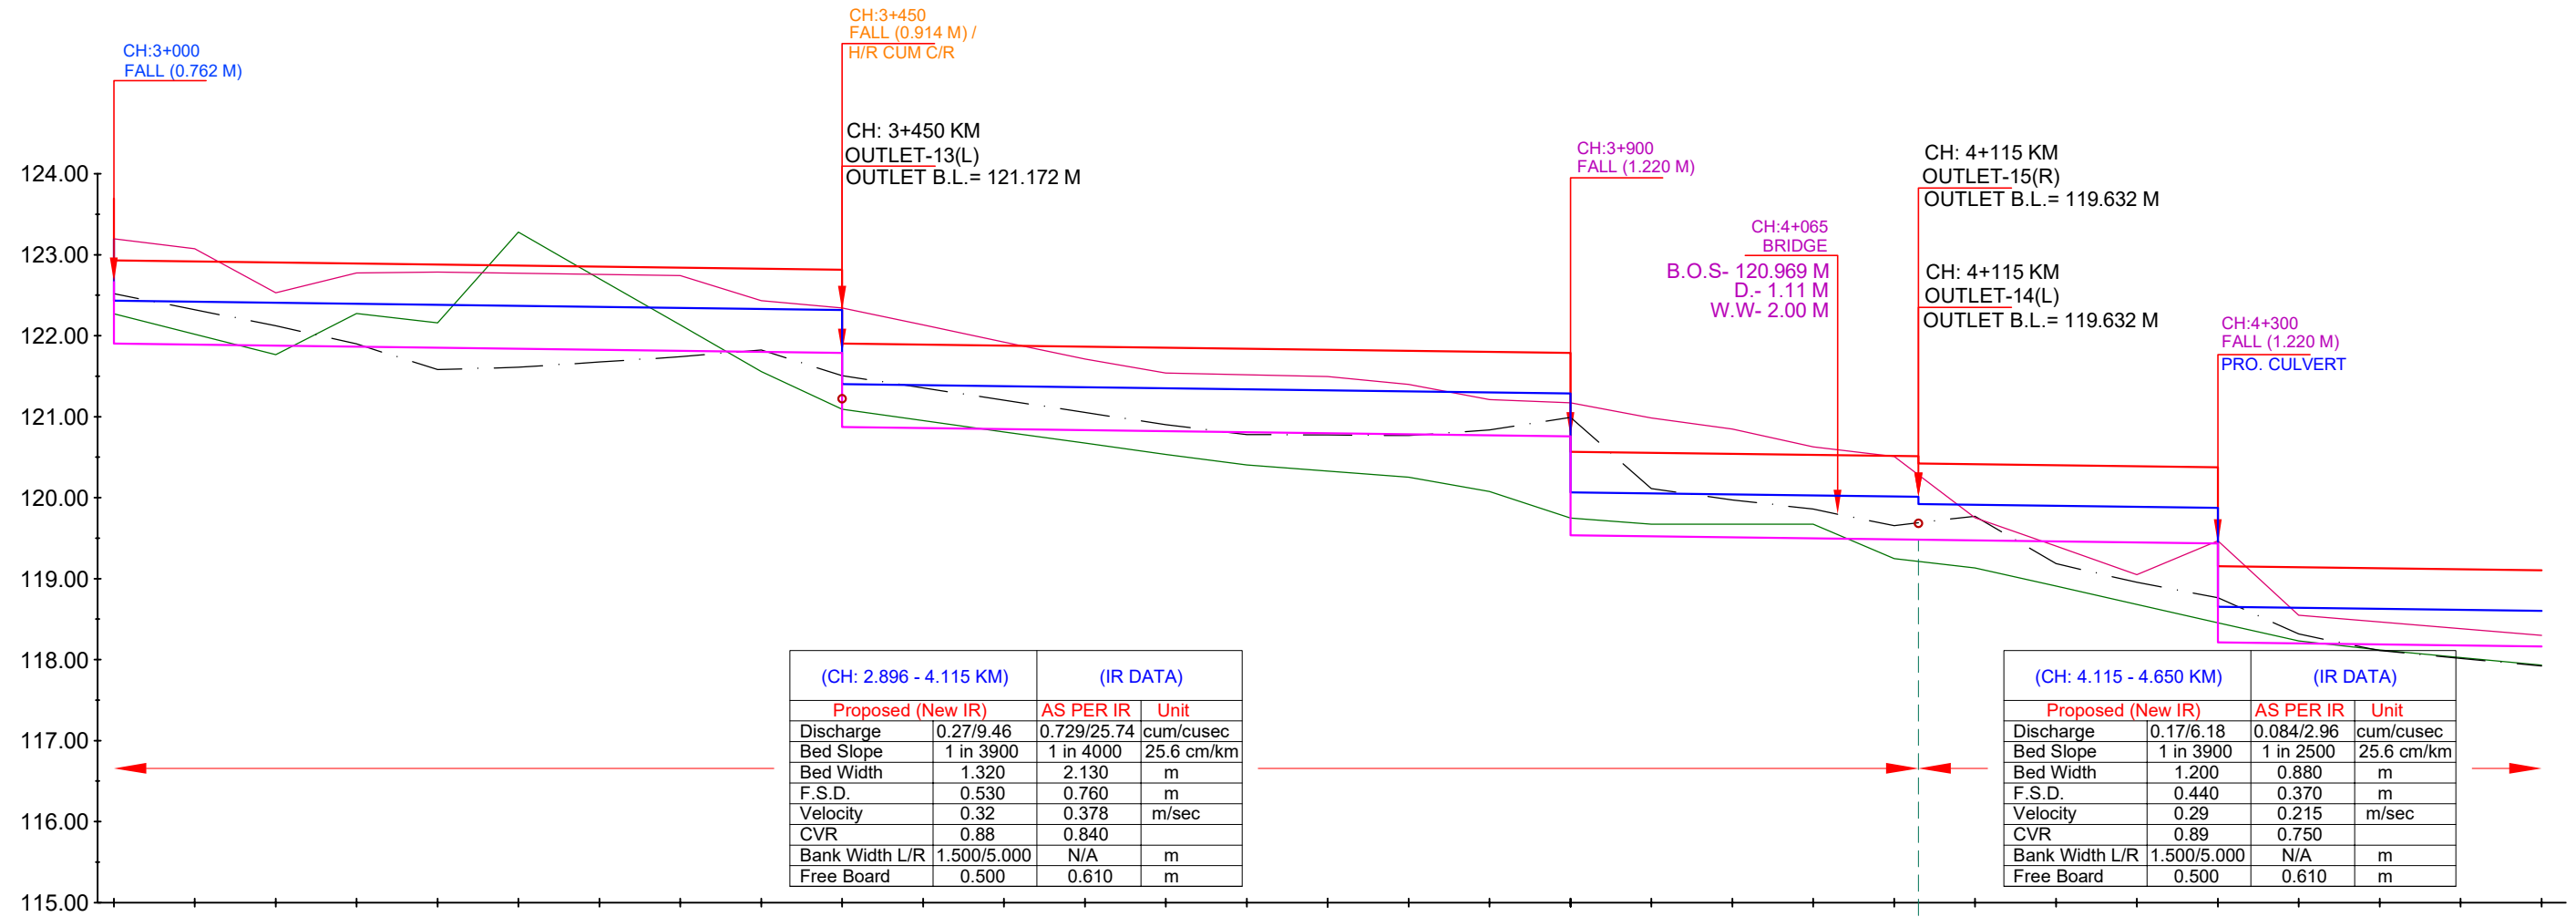

Chainage IN KM	EXISTING DATA			DESIGN DATA		
	NSL	TOP OF BANK LEVEL	Bed Level	Proposed Bed Level	F.S.L.	TOP OF BANK LEVEL
- 3+000	122.271	123.199	122.518	122.664	123.194	123.694
- 3+050	122.018	123.074	122.321	121.889	122.419	122.919
- 3+100	121.766	122.529	122.124	121.876	122.406	122.906
- 3+150	122.273	122.777	121.898	121.863	122.393	122.893
- 3+200	122.159	122.788	121.582	121.850	122.380	122.880
- 3+250	123.279	122.773	121.610	121.838	122.368	122.868
- 3+300	122.704	122.758	121.675	121.825	122.355	122.855
- 3+350	122.133	122.743	121.741	121.812	122.342	122.842
- 3+400	121.558	122.433	121.824	121.799	122.329	122.829
- 3+450	121.091	122.342	121.507	121.786	122.316	122.816
- 3+500	120.952	122.133	121.356	120.859	121.389	121.889
- 3+550	120.812	121.923	121.204	120.847	121.377	121.877
- 3+600	120.673	121.713	121.053	120.834	121.364	121.864
- 3+650	120.533	121.539	120.902	120.821	121.351	121.851
- 3+700	120.404	121.519	120.779	120.808	121.338	121.838
- 3+750	120.328	121.497	120.774	120.795	121.325	121.825
- 3+800	120.252	121.398	120.767	120.782	121.312	121.812
- 3+850	120.075	121.212	120.836	120.770	121.300	121.800
- 3+900	119.750	121.171	120.992	120.757	121.287	121.787
- 3+950	119.674	120.986	120.111	119.524	120.054	120.554
- 4+000	119.674	120.848	119.973	119.511	120.041	120.541
- 4+050	119.674	120.629	119.859	119.498	120.028	120.528
- 4+100	119.246	120.510	119.655	119.486	120.016	120.516
- 4+115				119.482	120.012	120.512
- 4+150	119.132	119.751	119.771	119.473	119.913	120.413
- 4+200	118.909	119.401	119.185	119.460	119.900	120.400
- 4+250	118.682	119.051	118.955	119.447	119.887	120.387
- 4+300	118.456	119.467	118.765	119.434	119.874	120.374
- 4+350	118.230	118.549	118.317	118.201	118.641	119.141
- 4+400	118.120	118.467	118.111	118.189	118.629	119.129
- 4+450	118.026	118.384	118.016	118.176	118.616	119.116
- 4+500	117.932	118.302	117.922	118.163	118.603	119.103

LEGEND			
	NSL		EXISTING BED LEVEL
	EXISTING TOP OF BANK		PROPOSED BED LEVEL
	EXISTING STRUCTURE		PROPOSED FSL
	MODIFIED STRUCTURE		PROPOSED TOP OF BANK LEVEL
	NEW STRUCTURE		

IMPLEMENTING AGENCY :-

WAPCOS LTD.



PROJECT TITLE :-

NORTH KOEL RESERVOIR PROJECT, BIHAR AND JHARKHAND

DRAWING TITLE :-


L- SECTION OF MAHAUWAN SUB-DY. (OFFTAKE FROM RD - 83+763 KM. (L),
NORTH KOEL RIGHT MAIN CANAL)

DRAWING NO. :-

WAP/ INFRA/ NORTHKOEL/ BC/ R-31/ LSEC-

03 of 05

L- SECTION OF MAHAUWAN SUB-DISTRIBUTARY
(OFFTAKE FROM RD - 83+763 KM. (LT), NORTH KOEL RIGHT MAIN CANAL)
FROM CH 4+500 TO 6+000

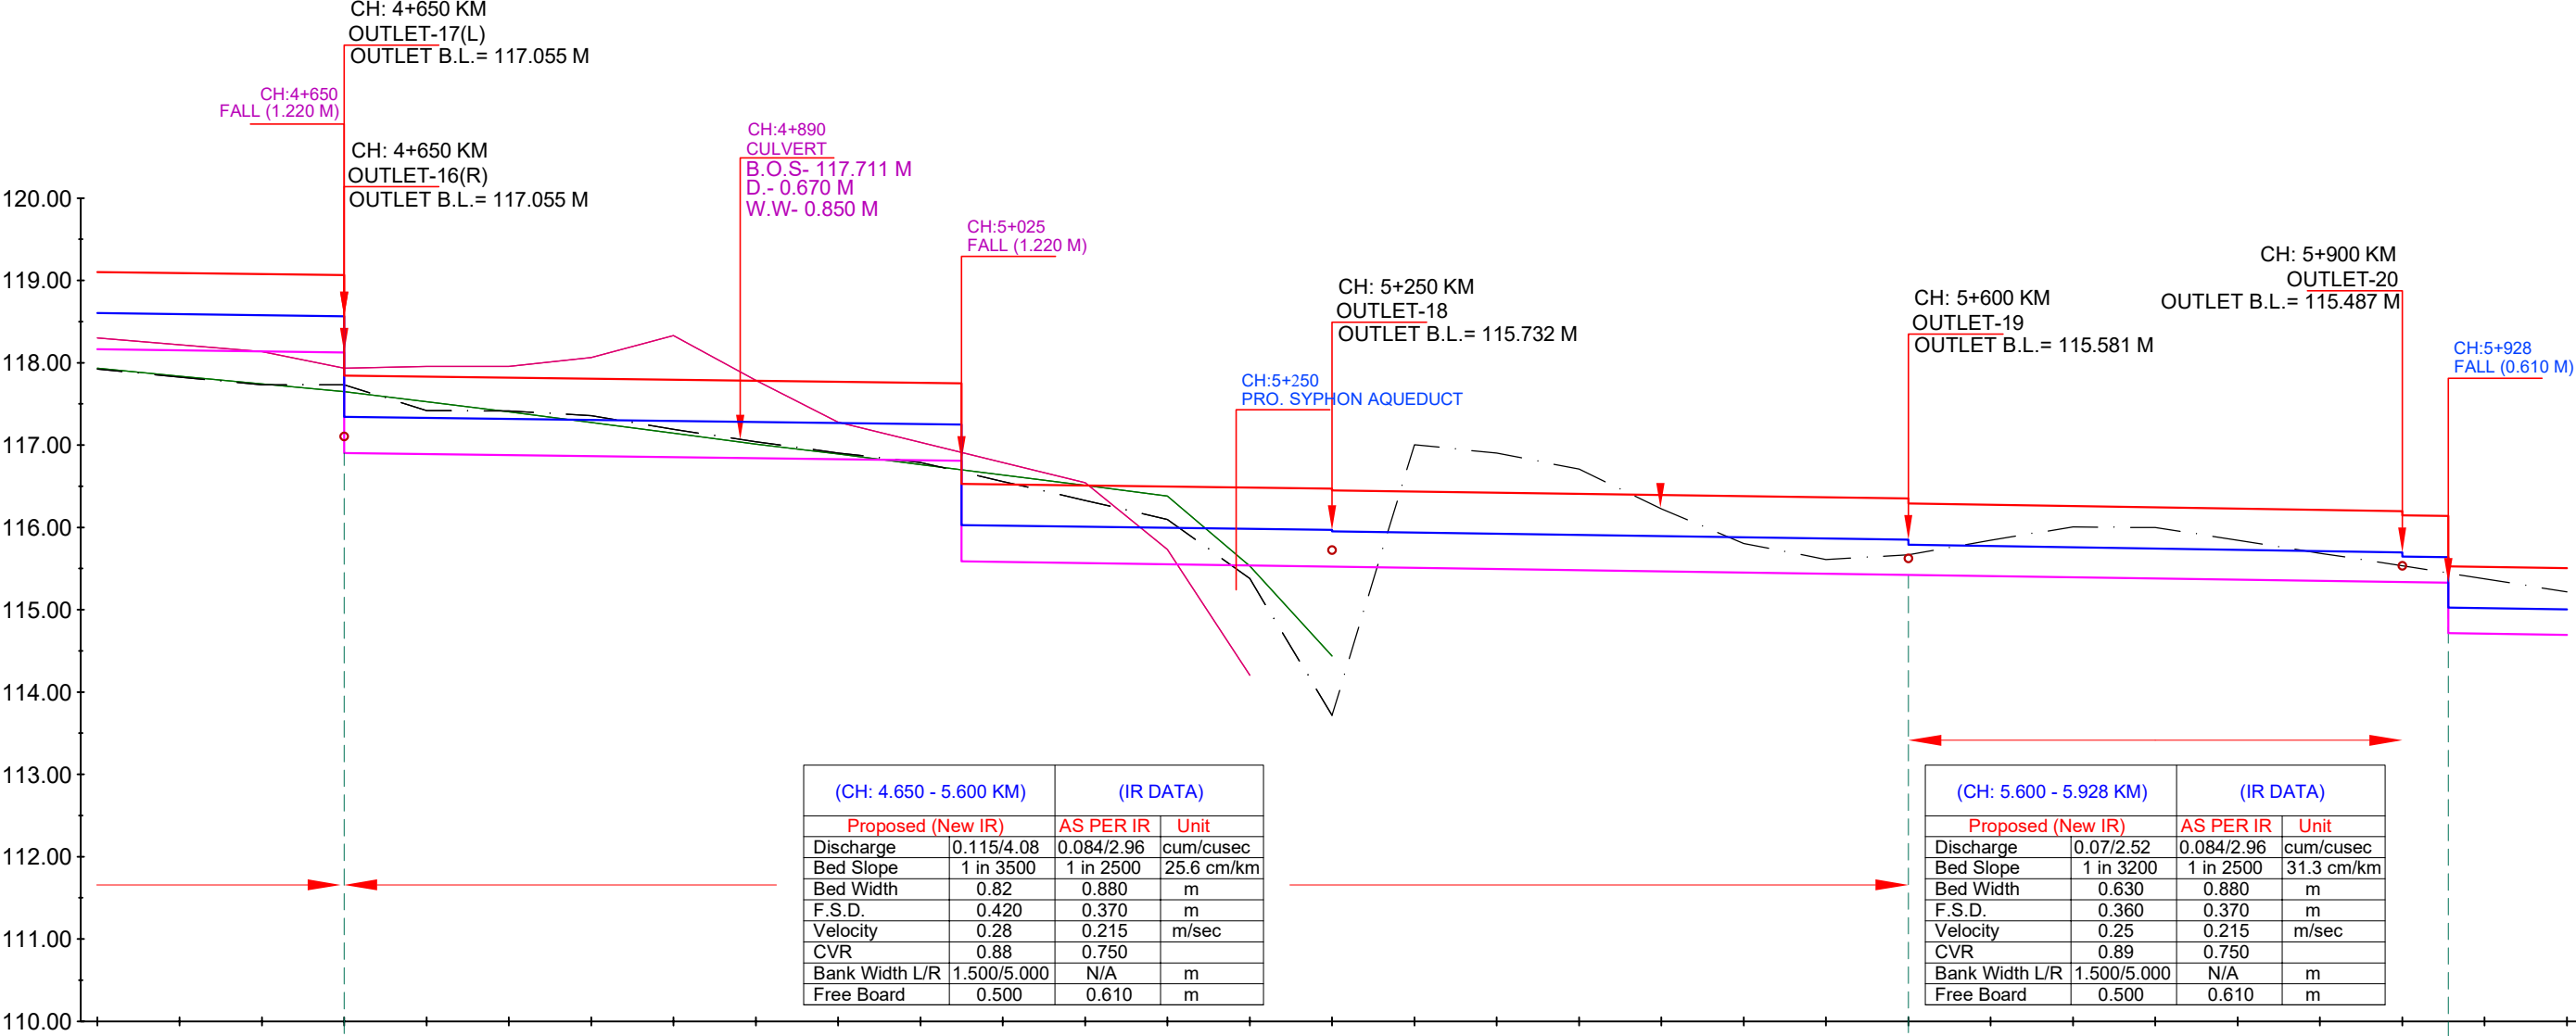

Chainage IN KM	EXISTING DATA			DESIGN DATA		
	NSL	TOP OF BANK LEVEL	Bed Level	Proposed Bed Level	F.S.L.	BANK LEVEL
- 4+500	117.932	118.302	117.922	118.163	118.603	119.103
- 4+550	117.837	118.219	117.827	118.150	118.590	119.090
- 4+600	117.743	118.136	117.732	118.137	118.577	119.077
- 4+650	117.650	117.932	117.733	118.125	118.565	119.065
- 4+700	117.527	117.955	117.418	118.892	117.332	117.832
- 4+750	117.403	117.954	117.414	116.879	117.319	117.819
- 4+800	117.275	118.064	117.356	116.866	117.306	117.806
- 4+850	117.146	118.331	117.192	116.853	117.293	117.793
- 4+900	117.013	117.785	117.041	116.840	117.280	117.780
- 4+950	116.893	117.277	116.904	116.828	117.268	117.768
- 5+000	116.764	117.033	116.789	116.815	117.255	117.755
- 5+050	116.636	116.789	116.558	115.582	116.022	116.522
- 5+100	116.509	116.544	116.328	115.569	116.009	116.509
- 5+150	116.381	115.733	116.096	115.556	115.996	116.496
- 5+200	115.531	114.206	115.380	115.544	115.984	116.484
- 5+250	114.440		113.719	115.531	115.971	116.471
- 5+300			117.004	115.516	115.936	116.436
- 5+350			116.903	115.502	115.922	116.422
- 5+400			116.708	115.488	115.908	116.408
- 5+450			116.225	115.474	115.894	116.394
- 5+500			115.805	115.459	115.879	116.379
- 5+550			115.610	115.445	115.865	116.365
- 5+600			115.666	115.434	115.851	116.351
- 5+650			115.845	115.415	115.775	116.275
- 5+700			116.005	115.399	115.759	116.259
- 5+750			115.998	115.384	115.744	116.244
- 5+800			115.845	115.368	115.728	116.228
- 5+850			115.687	115.353	115.713	116.213
- 5+900			115.534	115.337	115.697	116.197
- 5+928					115.647	116.147
- 5+950			115.376	114.710	115.020	115.520
6+000			115.216	114.694	115.004	115.504

LEGEND

	NSL		EXISTING BED LEVEL
	EXISTING TOP OF BANK		PROPOSED BED LEVEL
	EXISTING STRUCTURE		PROPOSED FSL
	MODIFIED STRUCTURE		PROPOSED TOP OF BANK LEVEL
	NEW STRUCTURE		

IMPLEMENTING AGENCY :-

WAPCOS LTD.



PROJECT TITLE :-

NORTH KOEL RESERVOIR PROJECT, BIHAR AND JHARKHAND


DRAWING TITLE :-

L- SECTION OF MAHAUWAN SUB-DY. (OFFTAKE FROM RD - 83+763 KM. (L), NORTH KOEL RIGHT MAIN CANAL)

DRAWING NO. :-

WAP/ INFRA/ NORTHKOEL/ BC/ R-31/ LSEC-

L- SECTION OF MAHAUWAN SUB-DISTRIBUTARY
(OFFTAKE FROM RD - 83+763 KM. (LT), NORTH KOEL RIGHT MAIN CANAL)
FROM CH 6+000 TO 7+180

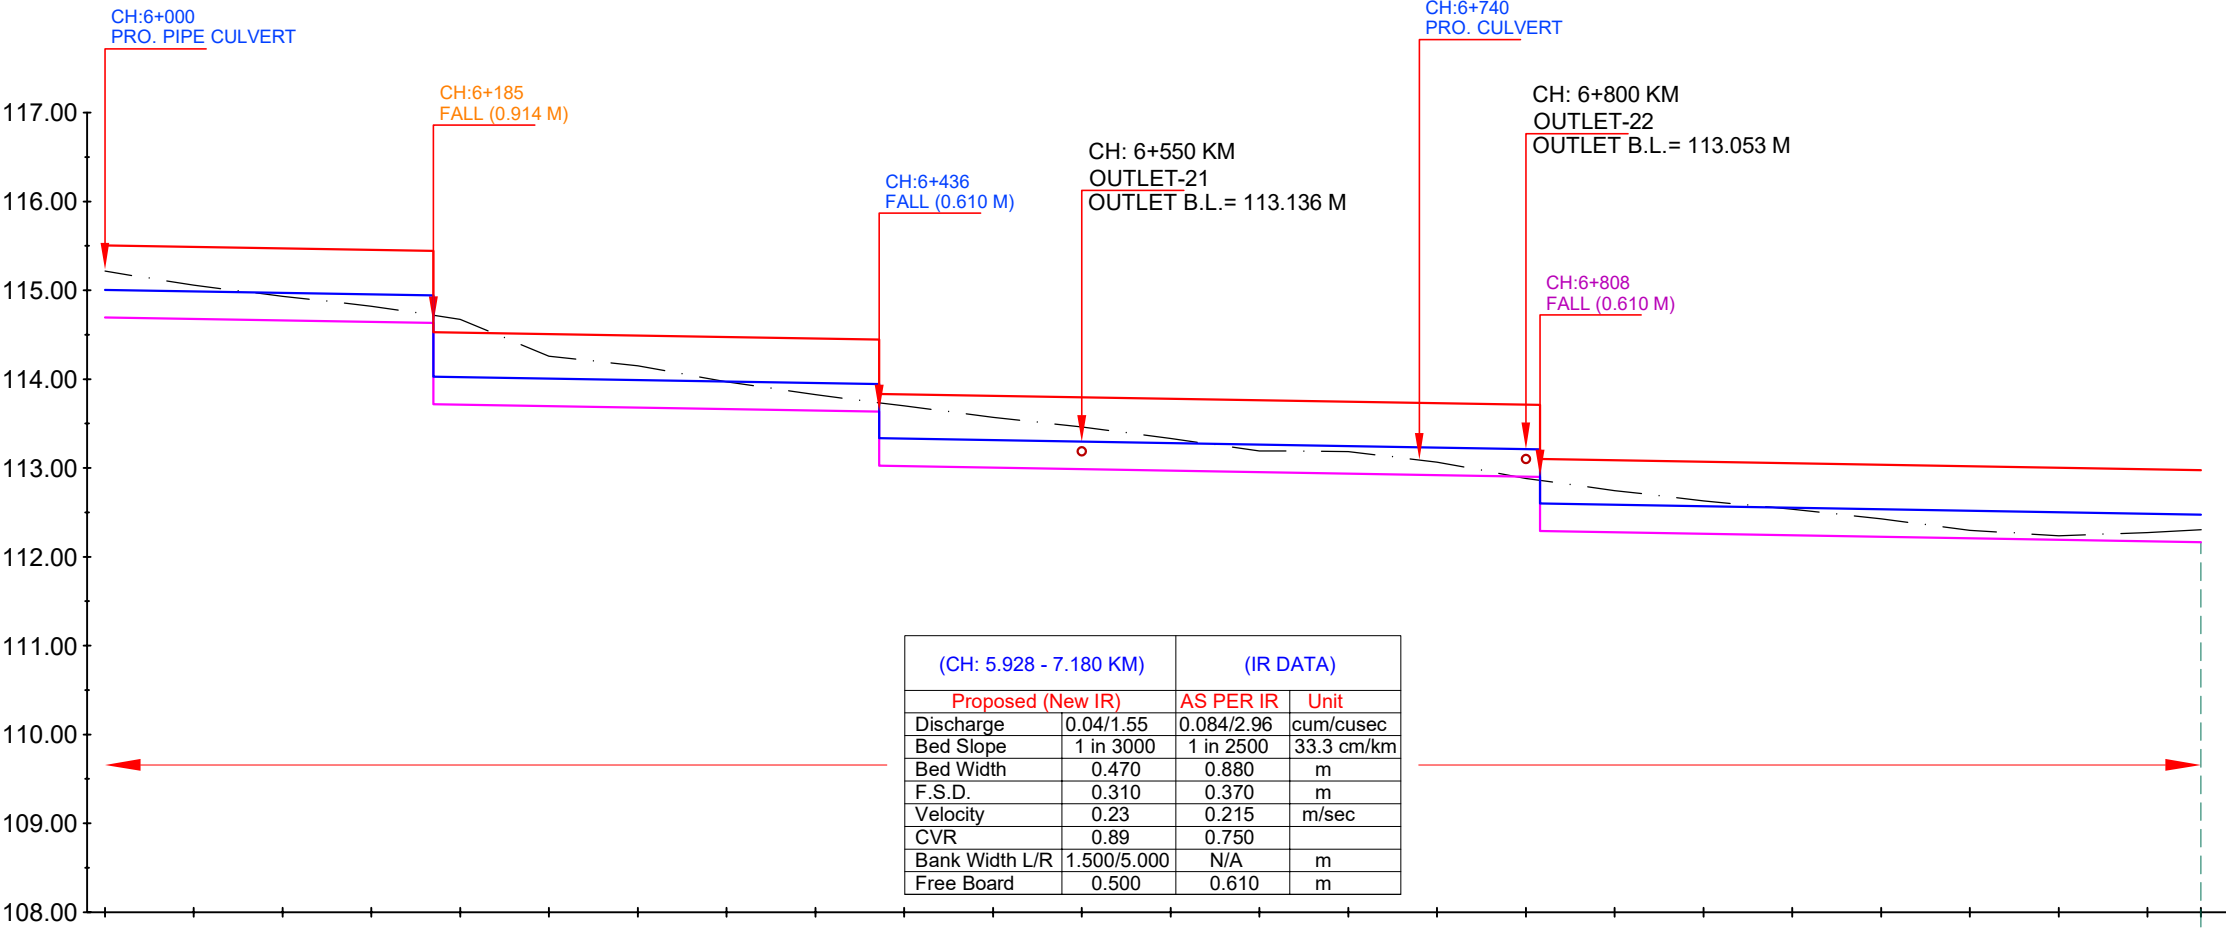

Chainage IN KM	EXISTING DATA			DESIGN DATA		
	NSL	TOP OF BANK LEVEL	Bed Level	Proposed Bed Level	F.S.L.	TOP OF BANK LEVEL
6+000		115.216	114.694	115.004	115.504	
6+050		115.057	114.677	114.987	115.487	
6+100		114.933	114.660	114.970	115.470	
6+150		114.822	114.644	114.954	115.454	
6+200		114.673	113.713	114.023	114.523	
6+250		114.259	113.696	114.006	114.506	
6+300		114.151	113.680	113.990	114.490	
6+350		113.969	113.663	113.973	114.473	
6+400		113.825	113.646	113.956	114.456	
6+450		113.698	113.020	113.330	113.830	
6+500		113.571	113.003	113.313	113.813	
6+550		113.461	112.986	113.296	113.796	
6+600		113.331	112.970	113.280	113.780	
6+650		113.193	112.953	113.263	113.763	
6+700		113.186	112.936	113.246	113.746	
6+750		113.067	112.920	113.230	113.730	
6+800		112.883	112.903	113.213	113.713	
6+850		112.746	112.276	112.586	113.086	
6+900		112.629	112.260	112.570	113.070	
6+950		112.536	112.243	112.553	113.053	
7+000		112.428	112.226	112.536	113.036	
7+050		112.299	112.210	112.520	113.020	
7+100		112.237	112.193	112.503	113.003	
7+150		112.274	112.176	112.486	112.986	
7+180		112.305	112.166	112.476	112.976	

LEGEND

	NSL		EXISTING BED LEVEL
	EXISTING TOP OF BANK		PROPOSED BED LEVEL
	EXISTING STRUCTURE		PROPOSED FSL
	MODIFIED STRUCTURE		PROPOSED TOP OF BANK LEVEL
	NEW STRUCTURE		

IMPLEMENTING AGENCY :-

WAPCOS LTD.



PROJECT TITLE :-

NORTH KOEL RESERVOIR PROJECT, BIHAR AND JHARKHAND

DRAWING TITLE :-


L- SECTION OF MAHAUWAN SUB-DY. (OFFTAKE FROM RD - 83+763 KM. (L), NORTH KOEL RIGHT MAIN CANAL)

DRAWING NO. :-

WAP/ INFRA/ NORTHKOEL/ BC/ R-31/ LSEC-

TYPICAL X-SECTION

TYPICAL X - SECTION OF MAHAUWAN SUB-DISTRIBUTARY
(OFFTAKE FROM RD - 83+763 KM. (LT), NORTH KOEL RIGHT MAIN CANAL)
DESIGN SECTION FOR FULL CUTTING

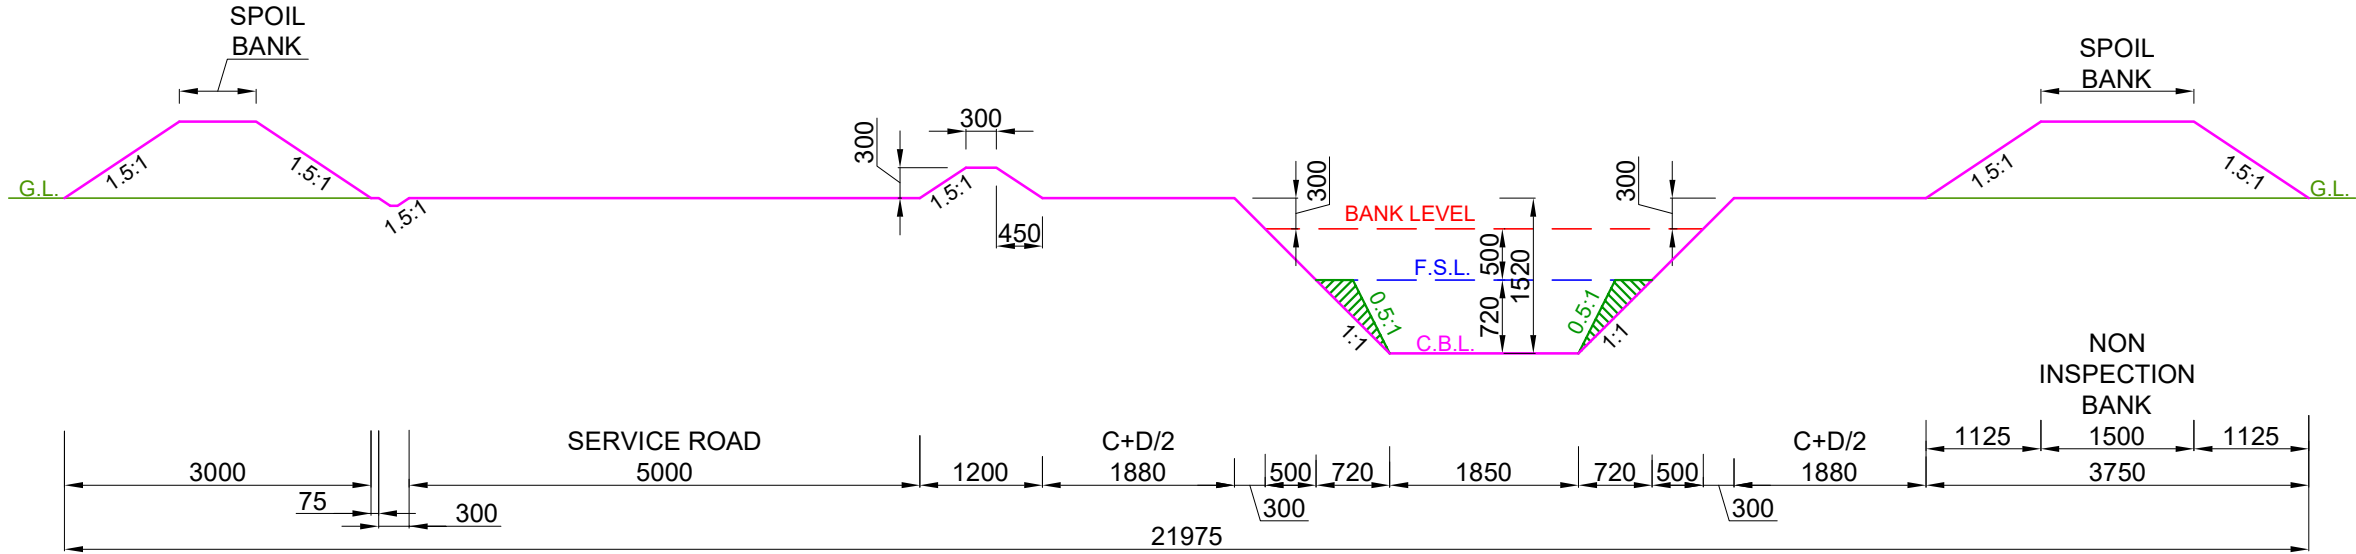


DESIGN SECTION FROM CH: 0.000 KM TO CH: 1.067 KM

- NOTE:-**
- 1. THE BANK WIDTH HAS BEEN ADOPTED AS PER IS 7112 : 2002 (TABLE-1).
 - 2. THE OFFTAKING CHAINAGE AND LENGTH OF THE CANAL HAS BEEN TAKEN AS PER ACTUAL SURVEY.
 - 3. THIS IS A TYPICAL DRAWING , INSPECTION & NON-INSPECTION BANK SHALL BE TAKEN AS PER SITE CONDITIONS.

LEGEND CUT AREA FILL AREA		Prepared by :- WAPCOS LTD. 	Project Title :-	NORTH KOEL RESERVOIR PROJECT, BIHAR AND JHARKHAND				
			Drawing Title :-	X SECTION OF MAHAUWAN SUB-DY. (OFFTAKE FROM RD - 83+763 KM. (L), NORTH KOEL RIGHT MAIN CANAL)				
			Drawing No. :-	WAP/ INFRA/ NORTHKOEL/ BC/ R-31/ XSEC /TYP-(FC)				
				1 of 8				

TYPICAL X - SECTION OF MAHAUWAN SUB-DISTRIBUTARY
(OFFTAKE FROM RD - 83+763 KM. (LT), NORTH KOEL RIGHT MAIN CANAL)
DESIGN SECTION FOR FULL CUTTING

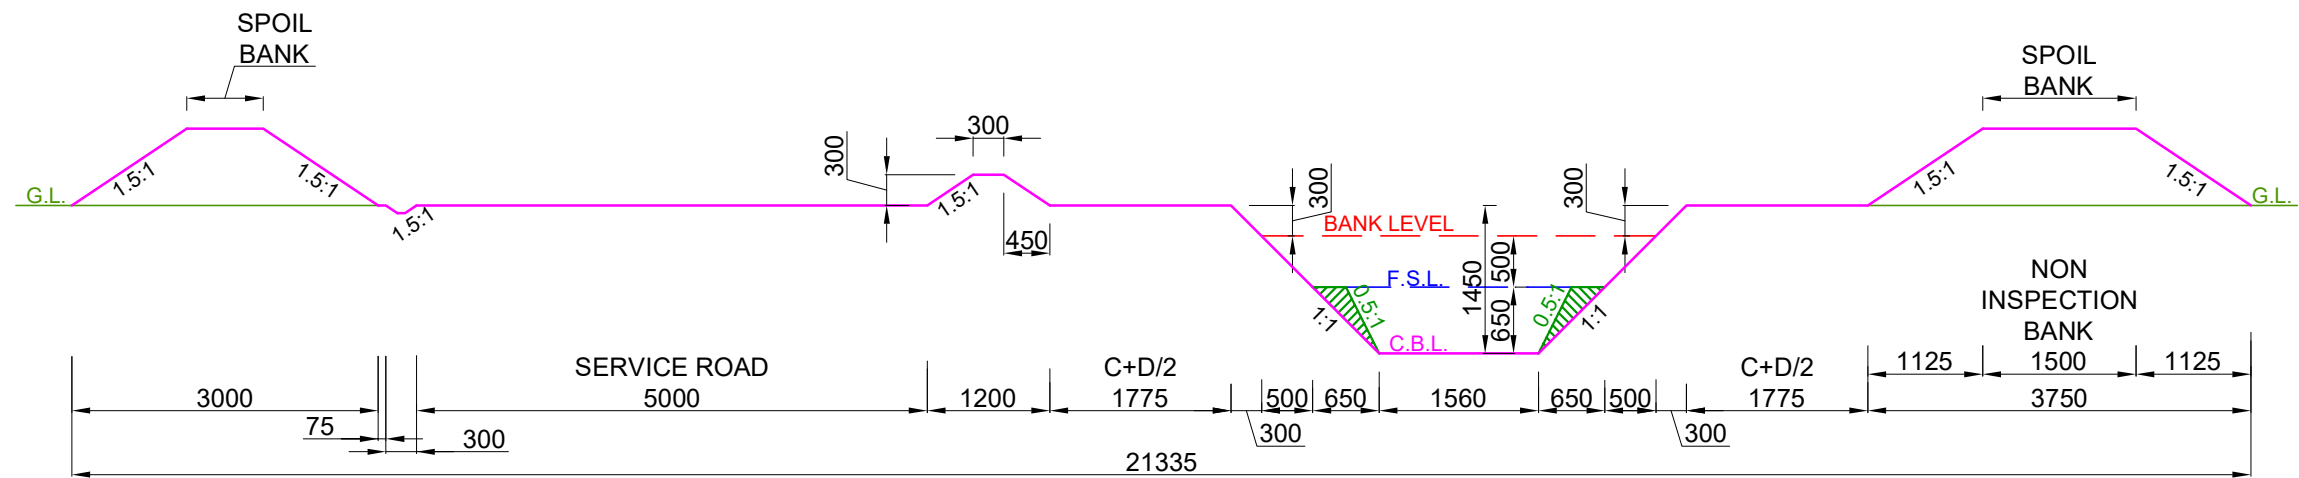


DESIGN SECTION FROM CH: 1.067 KM TO CH: 2.000 KM

- NOTE:-
- 1. THE BANK WIDTH HAS BEEN ADOPTED AS PER IS 7112 : 2002 (TABLE-1).
 - 2. THE OFFTAKING CHAINAGE AND LENGTH OF THE CANAL HAS BEEN TAKEN AS PER ACTUAL SURVEY.
 - 3. THIS IS A TYPICAL DRAWING , INSPECTION & NON-INSPECTION BANK SHALL BE TAKEN AS PER SITE CONDITIONS.

LEGEND		Prepared by :- WAPCOS LTD. 	Project Title :-	NORTH KOEL RESERVOIR PROJECT, BIHAR AND JHARKHAND			
	CUT AREA		Drawing Title :-	X SECTION OF MAHAUWAN SUB-DY. (OFFTAKE FROM RD - 83+763 KM. (L), NORTH KOEL RIGHT MAIN CANAL)			
	FILL AREA		Drawing No. :-	WAP/ INFRA/ NORTHKOEL/ BC/ R-31/ XSEC /TYP-(FC) 2 of 8			

TYPICAL X - SECTION OF MAHAUWAN SUB-DISTRIBUTARY
(OFFTAKE FROM RD - 83+763 KM. (LT), NORTH KOEL RIGHT MAIN CANAL)
DESIGN SECTION FOR FULL CUTTING

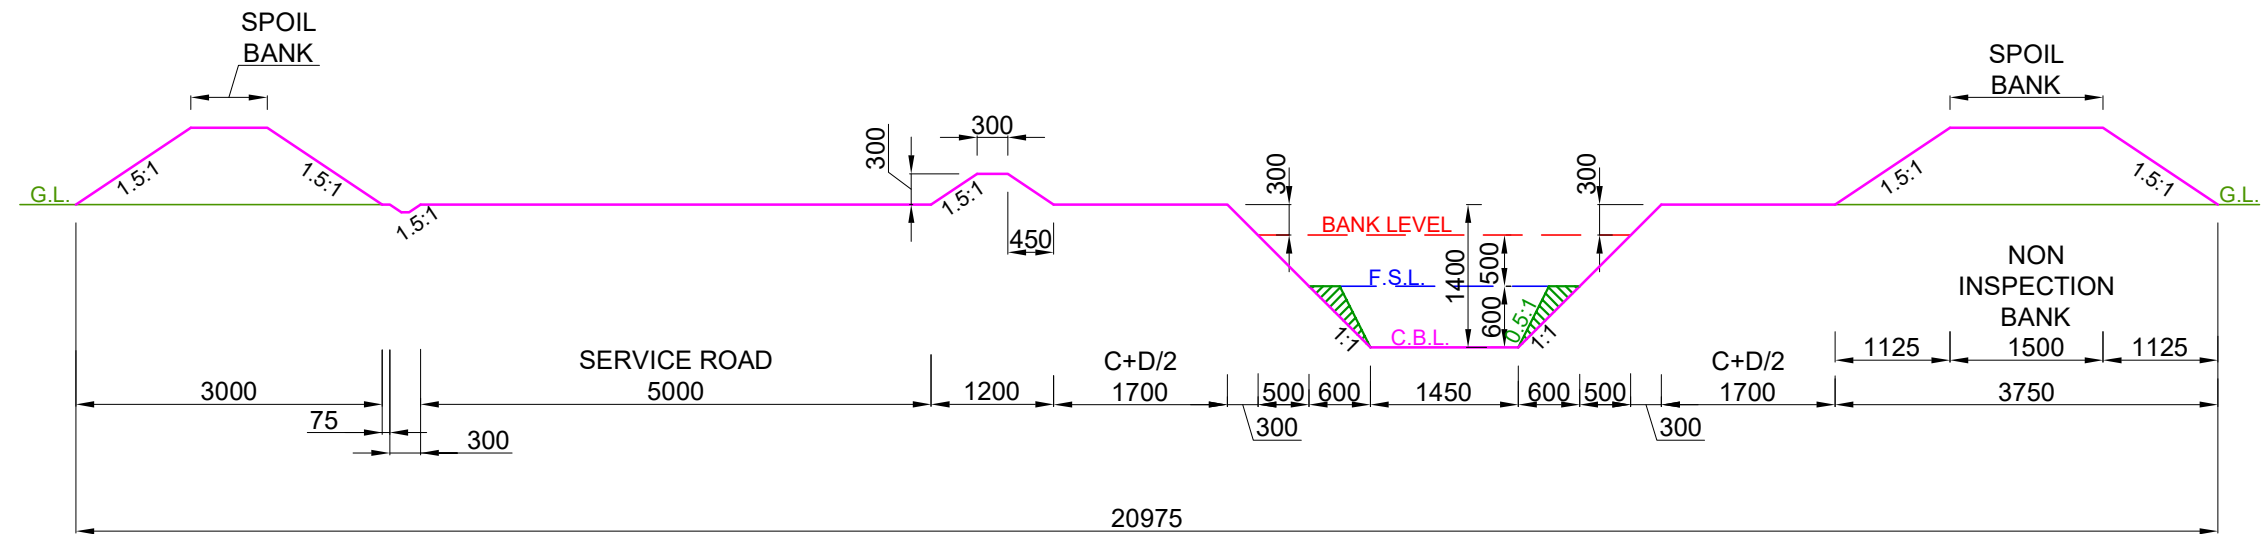


DESIGN SECTION FROM CH: 2.000 KM TO CH: 2.896 KM

- NOTE:-**
- 1. THE BANK WIDTH HAS BEEN ADOPTED AS PER IS 7112 : 2002 (TABLE-1).
 - 2. THE OFFTAKING CHAINAGE AND LENGTH OF THE CANAL HAS BEEN TAKEN AS PER ACTUAL SURVEY.
 - 3. THIS IS A TYPICAL DRAWING , INSPECTION & NON-INSPECTION BANK SHALL BE TAKEN AS PER SITE CONDITIONS.


LEGEND CUT AREA FILL AREA		Prepared by :- WAPCOS LTD. 	Project Title :-	NORTH KOEL RESERVOIR PROJECT, BIHAR AND JHARKHAND				
			Drawing Title :-	X SECTION OF MAHAUWAN SUB-DY. (OFFTAKE FROM RD - 83+763 KM. (L), NORTH KOEL RIGHT MAIN CANAL)				
			Drawing No. :-	WAP/ INFRA/ NORTHKOEL/ BC/ R-31/ XSEC /TYP-(FC)				

TYPICAL X - SECTION OF MAHAUWAN SUB-DISTRIBUTARY
(OFFTAKE FROM RD - 83+763 KM. (LT), NORTH KOEL RIGHT MAIN CANAL)
DESIGN SECTION FOR FULL CUTTING

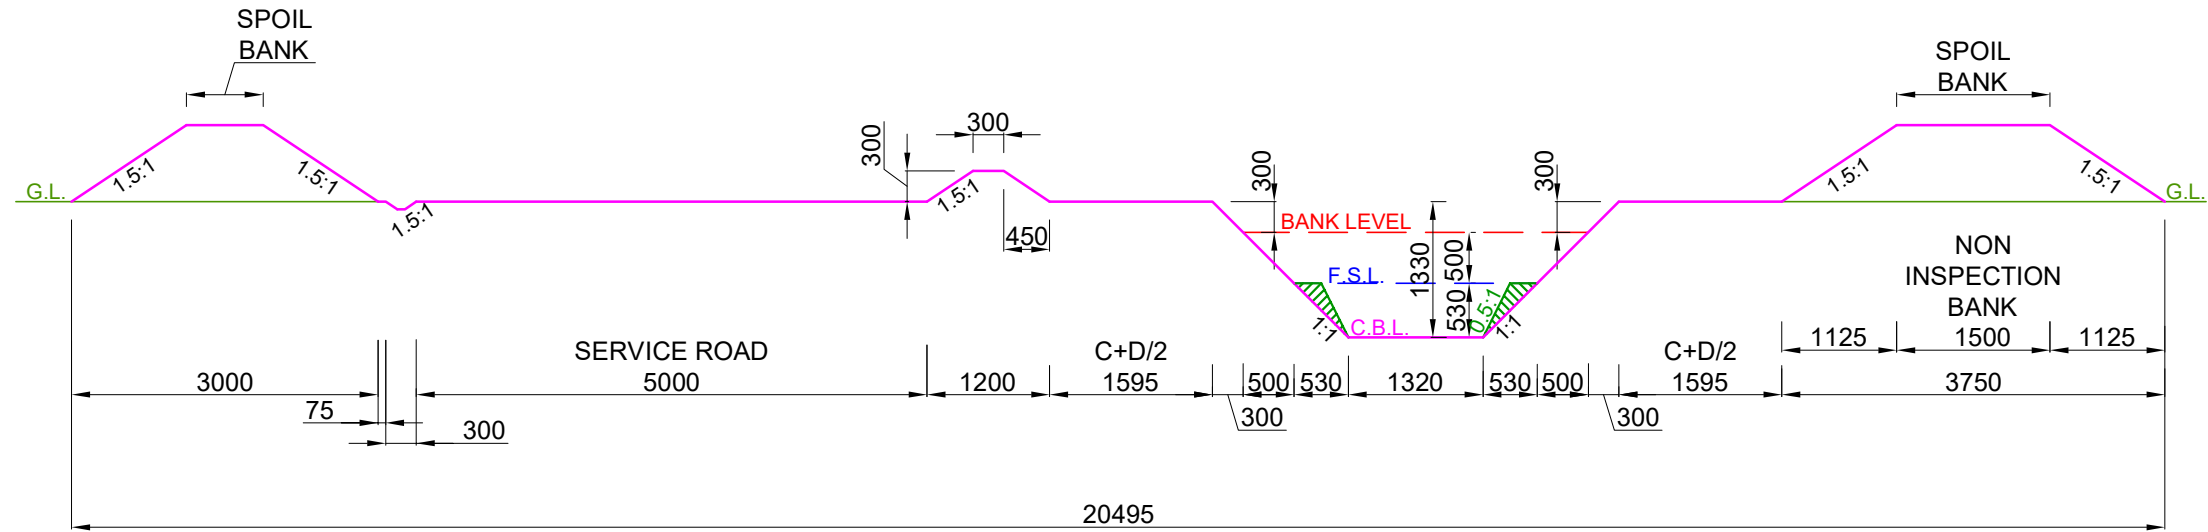


DESIGN SECTION FROM CH: 2.896 KM TO CH: 4.115 KM

- NOTE:-**
1. THE BANK WIDTH HAS BEEN ADOPTED AS PER IS 7112 : 2002 (TABLE-1).
 2. THE OFFTAKING CHAINAGE AND LENGTH OF THE CANAL HAS BEEN TAKEN AS PER ACTUAL SURVEY.
 3. THIS IS A TYPICAL DRAWING , INSPECTION & NON-INSPECTION BANK SHALL BE TAKEN AS PER SITE CONDITIONS.


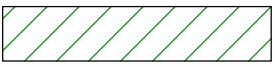
LEGEND		Prepared by :- WAPCOS LTD. 	Project Title :-	NORTH KOEL RESERVOIR PROJECT, BIHAR AND JHARKHAND			
	CUT AREA		Drawing Title :-	X SECTION OF MAHAUWAN SUB-DY. (OFFTAKE FROM RD - 83+763 KM. (L), NORTH KOEL RIGHT MAIN CANAL)			
	FILL AREA		Drawing No. :-	WAP/ INFRA/ NORTHKOEL/ BC/ R-31/ XSEC /TYP-(FC) 4 of 8			

TYPICAL X - SECTION OF MAHAUWAN SUB-DISTRIBUTARY
(OFFTAKE FROM RD - 83+763 KM. (LT), NORTH KOEL RIGHT MAIN CANAL)
DESIGN SECTION FOR FULL CUTTING

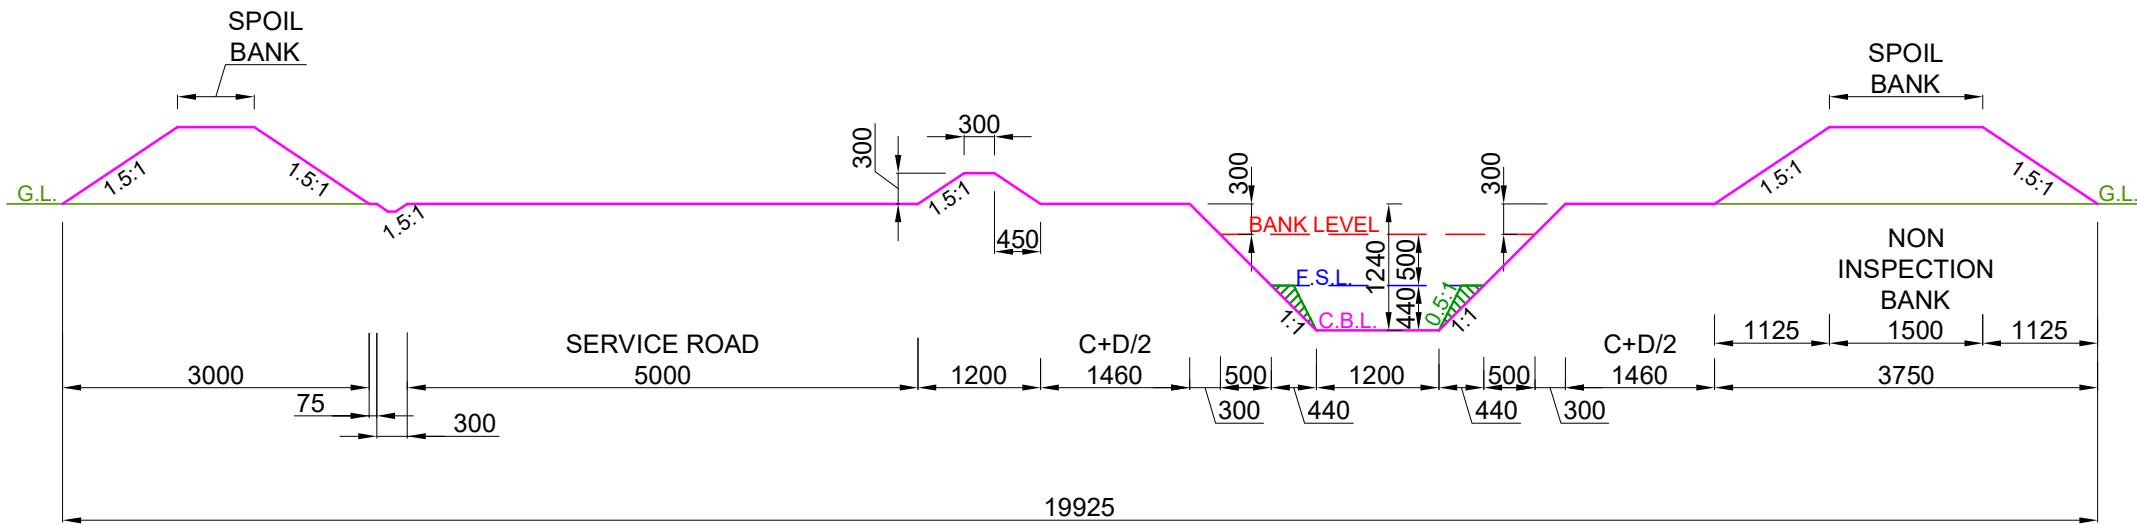


DESIGN SECTION FROM CH: 4.115 KM TO CH: 5.250 KM

- NOTE:-**
- 1. THE BANK WIDTH HAS BEEN ADOPTED AS PER IS 7112 : 2002 (TABLE-1).
 - 2. THE OFFTAKING CHAINAGE AND LENGTH OF THE CANAL HAS BEEN TAKEN AS PER ACTUAL SURVEY.
 - 3. THIS IS A TYPICAL DRAWING , INSPECTION & NON-INSPECTION BANK SHALL BE TAKEN AS PER SITE CONDITIONS.

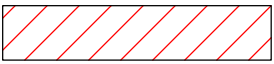
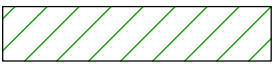
LEGEND		Prepared by :- WAPCOS LTD. 	Project Title :-	NORTH KOEL RESERVOIR PROJECT, BIHAR AND JHARKHAND			
	CUT AREA		Drawing Title :-	X SECTION OF MAHAUWAN SUB-DY. (OFFTAKE FROM RD - 83+763 KM. (L), NORTH KOEL RIGHT MAIN CANAL)			
	FILL AREA		Drawing No. :-	WAP/ INFRA/ NORTHKOEL/ BC/ R-31/ XSEC /TYP-(FC)			

TYPICAL X - SECTION OF MAHAUWAN SUB-DISTRIBUTARY
(OFFTAKE FROM RD - 83+763 KM. (LT), NORTH KOEL RIGHT MAIN CANAL)
DESIGN SECTION FOR FULL CUTTING

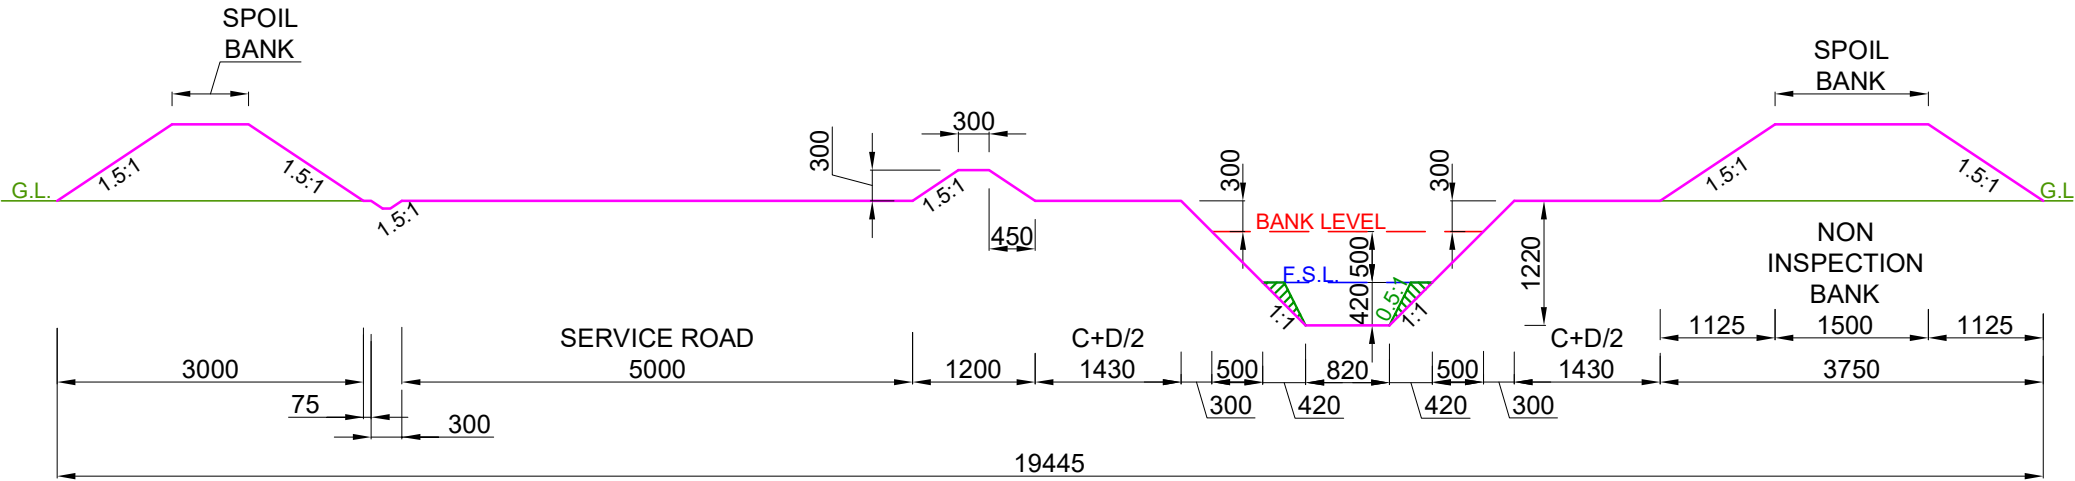


DESIGN SECTION FROM CH: 5.250 KM TO CH: 5.600 KM

- NOTE:-
- 1. THE BANK WIDTH HAS BEEN ADOPTED AS PER IS 7112 : 2002 (TABLE-1).
 - 2. THE OFFTAKING CHAINAGE AND LENGTH OF THE CANAL HAS BEEN TAKEN AS PER ACTUAL SURVEY.
 - 3. THIS IS A TYPICAL DRAWING , INSPECTION & NON-INSPECTION BANK SHALL BE TAKEN AS PER SITE CONDITIONS.

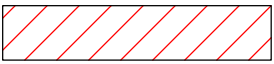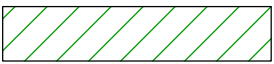LEGEND		Prepared by :- WAPCOS LTD. 	Project Title :-	NORTH KOEL RESERVOIR PROJECT, BIHAR AND JHARKHAND			
	CUT AREA		Drawing Title :-	X SECTION OF MAHAUWAN SUB-DY. (OFFTAKE FROM RD - 83+763 KM. (L), NORTH KOEL RIGHT MAIN CANAL)			
	FILL AREA		Drawing No. :-	WAP/ INFRA/ NORTHKOEL/ BC/ R-31/ XSEC /TYP-(FC)			

TYPICAL X - SECTION OF MAHAUWAN SUB-DISTRIBUTARY
(OFFTAKE FROM RD - 83+763 KM. (LT), NORTH KOEL RIGHT MAIN CANAL)
DESIGN SECTION FOR FULL CUTTING

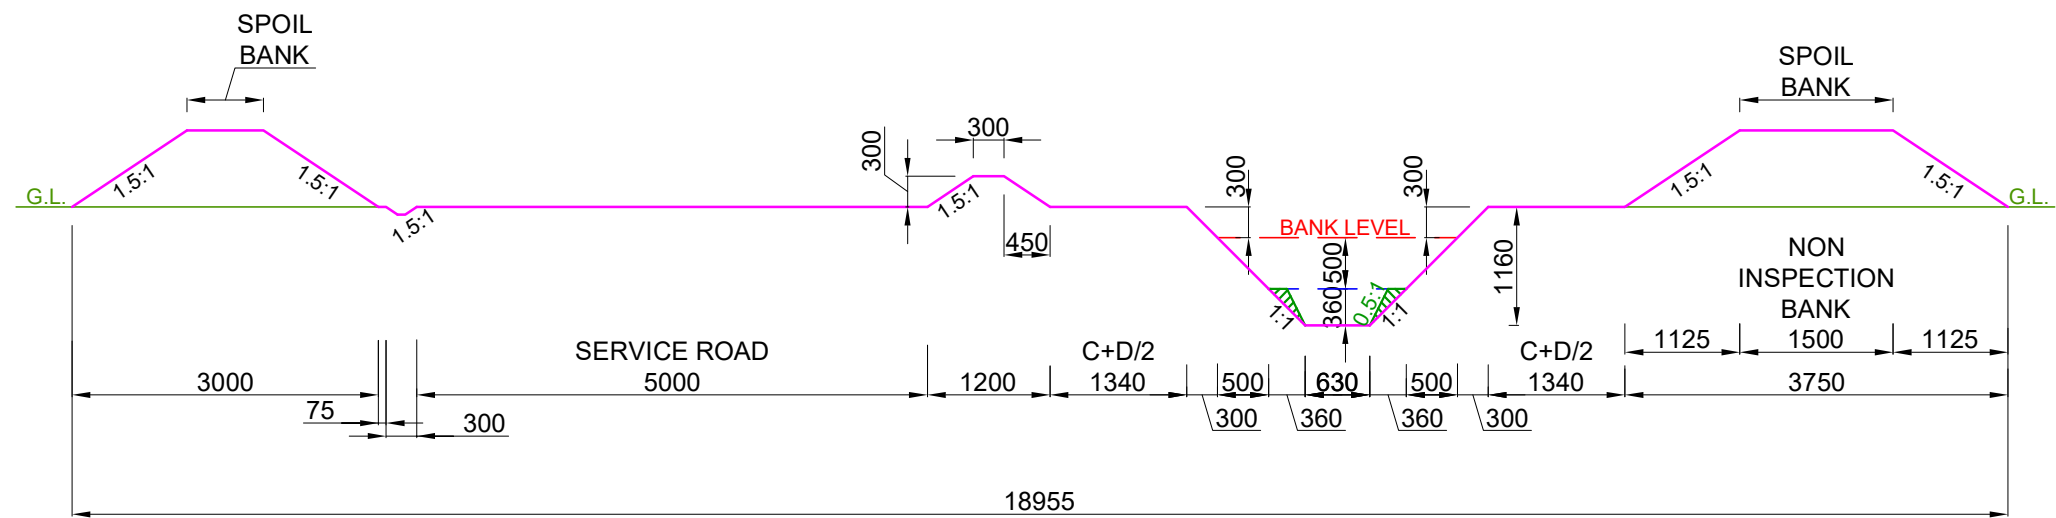


DESIGN SECTION FROM CH: 5.600 KM TO CH: 5.900 KM

- NOTE:-**
- 1. THE BANK WIDTH HAS BEEN ADOPTED AS PER IS 7112 : 2002 (TABLE-1).
 - 2. THE OFFTAKING CHAINAGE AND LENGTH OF THE CANAL HAS BEEN TAKEN AS PER ACTUAL SURVEY.
 - 3. THIS IS A TYPICAL DRAWING , INSPECTION & NON-INSPECTION BANK SHALL BE TAKEN AS PER SITE CONDITIONS.


LEGEND CUT AREA FILL AREA		Prepared by :- WAPCOS LTD. 	Project Title :- NORTH KOEL RESERVOIR PROJECT, BIHAR AND JHARKHAND
			Drawing Title :- X SECTION OF MAHAUWAN SUB-DY. (OFFTAKE FROM RD - 83+763 KM. (L), NORTH KOEL RIGHT MAIN CANAL)
			Drawing No. :- WAP/ INFRA/ NORTHKOEL/ BC/ R-31/ XSEC /TYP-(FC)

TYPICAL X - SECTION OF MAHAUWAN SUB-DISTRIBUTARY
(OFFTAKE FROM RD - 83+763 KM. (LT), NORTH KOEL RIGHT MAIN CANAL)
DESIGN SECTION FOR FULL CUTTING

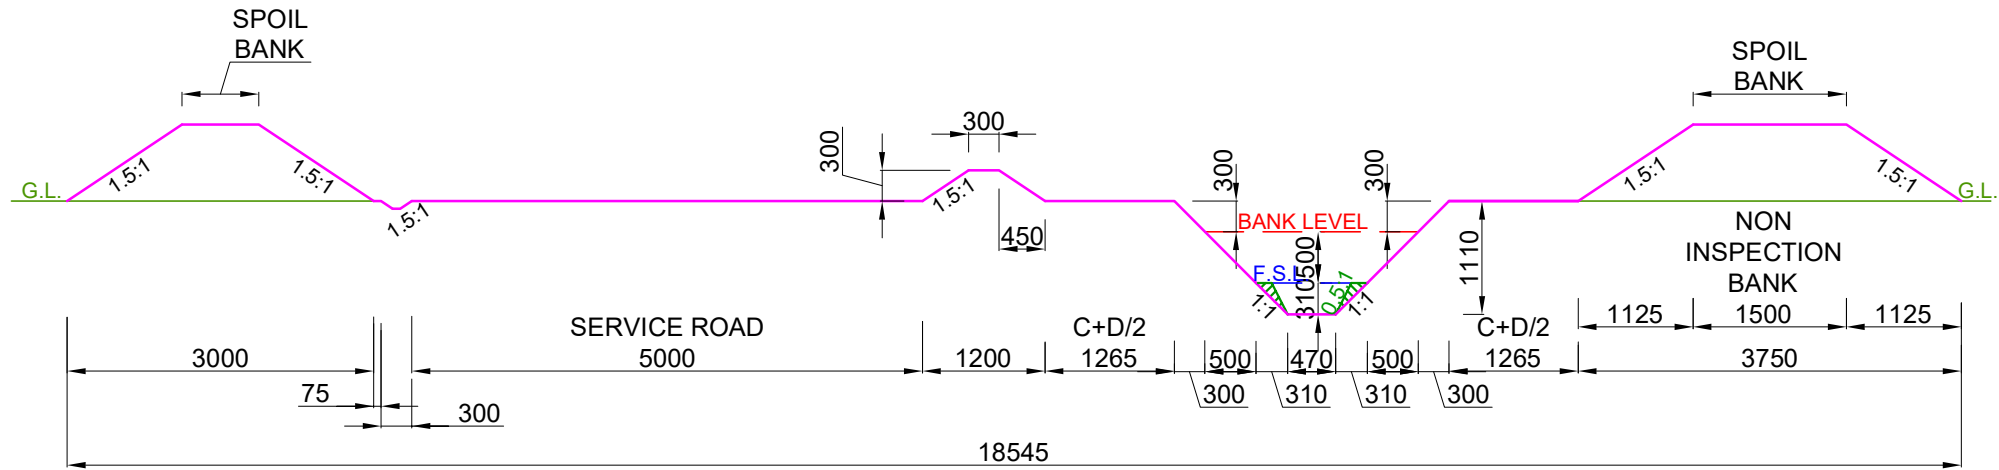

DESIGN SECTION FROM CH: 5.900 KM TO CH: 7.180 KM

- NOTE:-**
1. THE BANK WIDTH HAS BEEN ADOPTED AS PER IS 7112 : 2002 (TABLE-1).
 2. THE OFFTAKING CHAINAGE AND LENGTH OF THE CANAL HAS BEEN TAKEN AS PER ACTUAL SURVEY.
 3. THIS IS A TYPICAL DRAWING , INSPECTION & NON-INSPECTION BANK SHALL BE TAKEN AS PER SITE CONDITIONS.

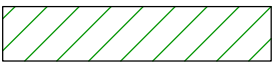LEGEND		Prepared by :- WAPCOS LTD. 	Project Title :-	NORTH KOEL RESERVOIR PROJECT, BIHAR AND JHARKHAND			
	CUT AREA		Drawing Title :-	X SECTION OF MAHAUWAN SUB-DY. (OFFTAKE FROM RD - 83+763 KM. (L), NORTH KOEL RIGHT MAIN CANAL)			
	FILL AREA		Drawing No. :-	WAP/ INFRA/ NORTHKOEL/ BC/ R-31/ XSEC /TYP-(FC) 8 of 8			

A horizontal number line is shown, ranging from 0 to 100. Major tick marks are labeled every 10 units: 0, 10, 20, 30, 40, 50, 60, 70, 80, 90, 100. A vertical line is drawn at the 50 mark. The segment of the number line from 0 to 50 is labeled with the number '7' above it. The segment from 50 to 100 is labeled with the number '6' above it.




B

- 1.

1

TYPICAL X - SECTION OF MAHAUWAN SUB-DISTRIBUTARY
(OFFTAKE FROM RD - 83+763 KM. (LT), NORTH KOEL RIGHT MAIN CANAL)
DESIGN SECTION FOR FULL FILLING

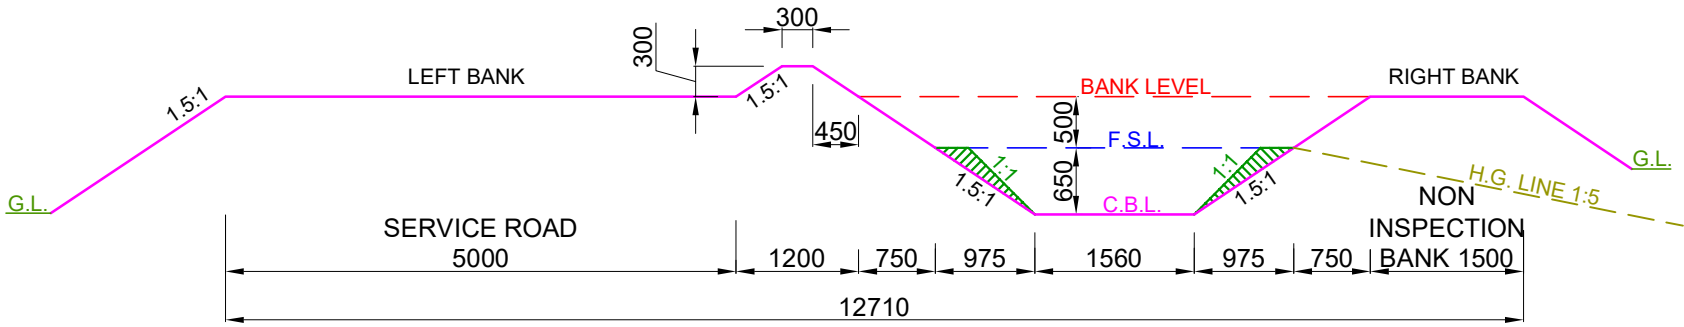


DESIGN SECTION FROM CH: 1.067 KM TO CH: 2.000 KM

- NOTE:-**
- 1. THE BANK WIDTH HAS BEEN ADOPTED AS PER IS 7112 : 2002 (TABLE-1).
 - 2. THE OFFTAKING CHAINAGE AND LENGTH OF THE CANAL HAS BEEN TAKEN AS PER ACTUAL SURVEY.
 - 3. THIS IS A TYPICAL DRAWING , INSPECTION & NON-INSPECTION BANK SHALL BE TAKEN AS PER SITE CONDITIONS.

LEGEND CUT AREA FILL AREA		Prepared by :- WAPCOS LTD. 	Project Title :-	NORTH KOEL RESERVOIR PROJECT, BIHAR AND JHARKHAND	
			Drawing Title :-	X SECTION OF MAHAUWAN SUB-DY. (OFFTAKE FROM RD - 83+763 KM. (L), NORTH KOEL RIGHT MAIN CANAL)	
			Drawing No. :-	WAP/ INFRA/ NORTHKOEL/ BC/ R-31/ XSEC /TYP-(FF)	2 of 8

TYPICAL X - SECTION OF MAHAUWAN SUB-DISTRIBUTARY
(OFFTAKE FROM RD - 83+763 KM. (LT), NORTH KOEL RIGHT MAIN CANAL)
DESIGN SECTION FOR FULL FILLING

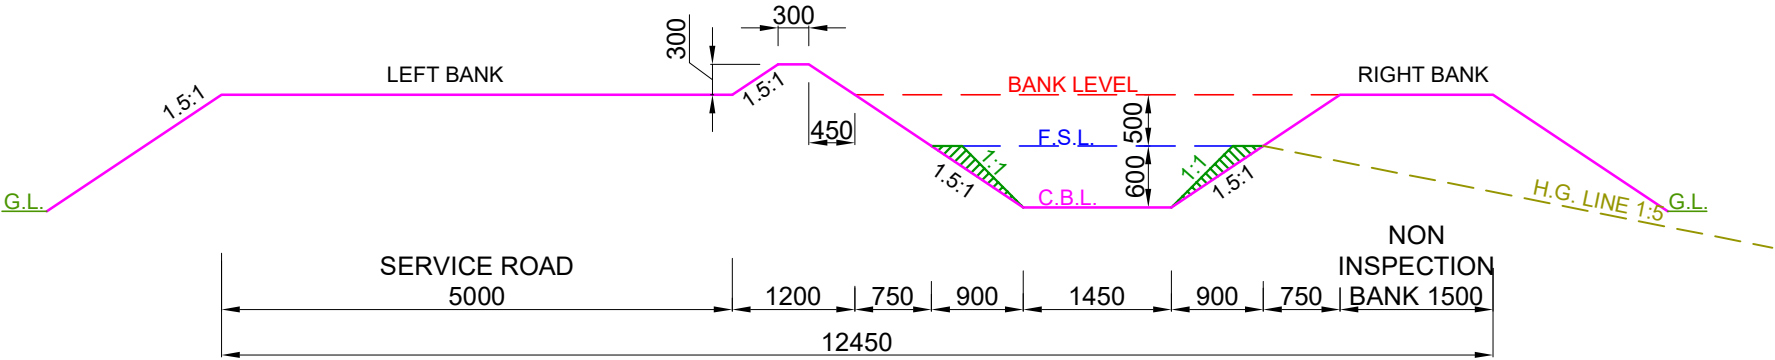

DESIGN SECTION FROM CH: 2.000 KM TO CH: 2.896 KM

- NOTE:-**
- 1. THE BANK WIDTH HAS BEEN ADOPTED AS PER IS 7112 : 2002 (TABLE-1).
 - 2. THE OFFTAKING CHAINAGE AND LENGTH OF THE CANAL HAS BEEN TAKEN AS PER ACTUAL SURVEY.
 - 3. THIS IS A TYPICAL DRAWING , INSPECTION & NON-INSPECTION BANK SHALL BE TAKEN AS PER SITE CONDITIONS.

LEGEND		Prepared by :- WAPCOS LTD. 	Project Title :-	NORTH KOEL RESERVOIR PROJECT, BIHAR AND JHARKHAND			
	CUT AREA		Drawing Title :-	X SECTION OF MAHAUWAN SUB-DY. (OFFTAKE FROM RD - 83+763 KM. (L), NORTH KOEL RIGHT MAIN CANAL)			
	FILL AREA		Drawing No. :-	WAP/ INFRA/ NORTHKOEL/ BC/ R-31/ XSEC /TYP-(FF) 3 of 8			

The diagram illustrates a cross-section of a road with a central 12m wide section and 5000m wide service roads on both sides. The central section is divided into a 750mm wide section and a 1320mm wide section. The total width is 12110mm. The diagram shows the left bank, right bank, and a central section with a 1.5:1 slope. Key dimensions include a 300mm top width, 450mm height, and a 1.5:1 slope. The central section is divided into a 750mm wide section and a 1320mm wide section. The total width is 12110mm. The diagram also shows the F.S.L. (Finished Surface Level) and C.B.L. (Center of Gravity Level) lines, and the H.G. LINE (Highway Grade Line) with a 1.5:1 slope. The right bank is labeled 'NON INSPECTION BANK 1500'.

NOTE:-

- ## LEGEND

FILL AREA


WAPCOS LTD.



Drawing No. :-

WAP/ INFRA/ NORTHKOEL/ BC/ R-31/ XSEC /TYP-(FF)

TYPICAL X - SECTION OF MAHAUWAN SUB-DISTRIBUTARY
(OFFTAKE FROM RD - 83+763 KM. (LT), NORTH KOEL RIGHT MAIN CANAL)
DESIGN SECTION FOR FULL FILLING

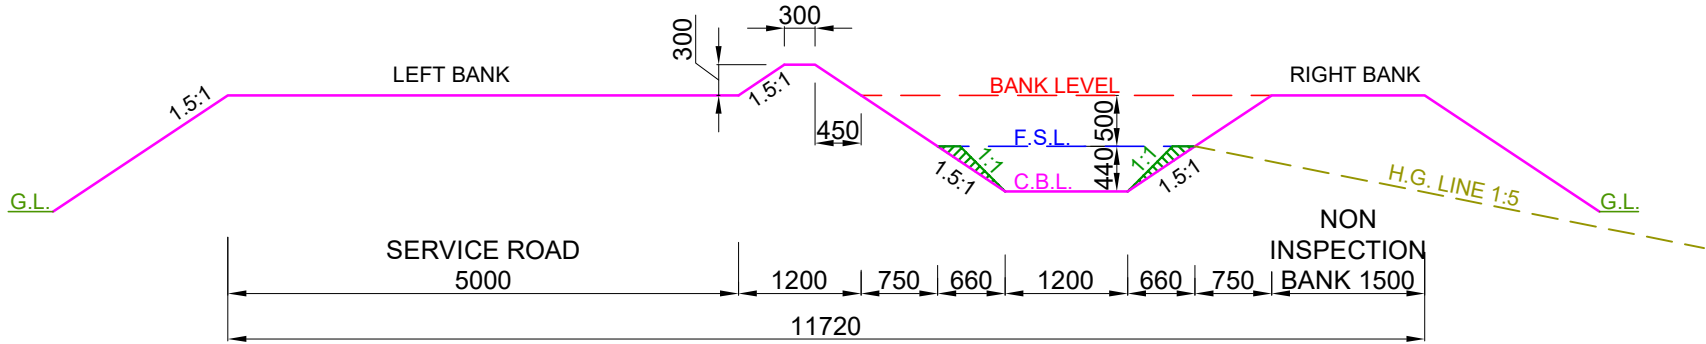


DESIGN SECTION FROM CH: 4.115 KM TO CH: 5.250 KM

- NOTE:-**
- 1. THE BANK WIDTH HAS BEEN ADOPTED AS PER IS 7112 : 2002 (TABLE-1).
 - 2. THE OFFTAKING CHAINAGE AND LENGTH OF THE CANAL HAS BEEN TAKEN AS PER ACTUAL SURVEY.
 - 3. THIS IS A TYPICAL DRAWING , INSPECTION & NON-INSPECTION BANK SHALL BE TAKEN AS PER SITE CONDITIONS.

LEGEND CUT AREA FILL AREA		Prepared by :- WAPCOS LTD. 	Project Title :- NORTH KOEL RESERVOIR PROJECT, BIHAR AND JHARKHAND
			Drawing Title :- X SECTION OF MAHAUWAN SUB-DY. (OFFTAKE FROM RD - 83+763 KM. (L), NORTH KOEL RIGHT MAIN CANAL)
			Drawing No. :- WAP/ INFRA/ NORTHKOEL/ BC/ R-31/ XSEC /TYP-(FF)


5 of 8

TYPICAL X - SECTION OF MAHAUWAN SUB-DISTRIBUTARY
(OFFTAKE FROM RD - 83+763 KM. (LT), NORTH KOEL RIGHT MAIN CANAL)
DESIGN SECTION FOR FULL FILLING

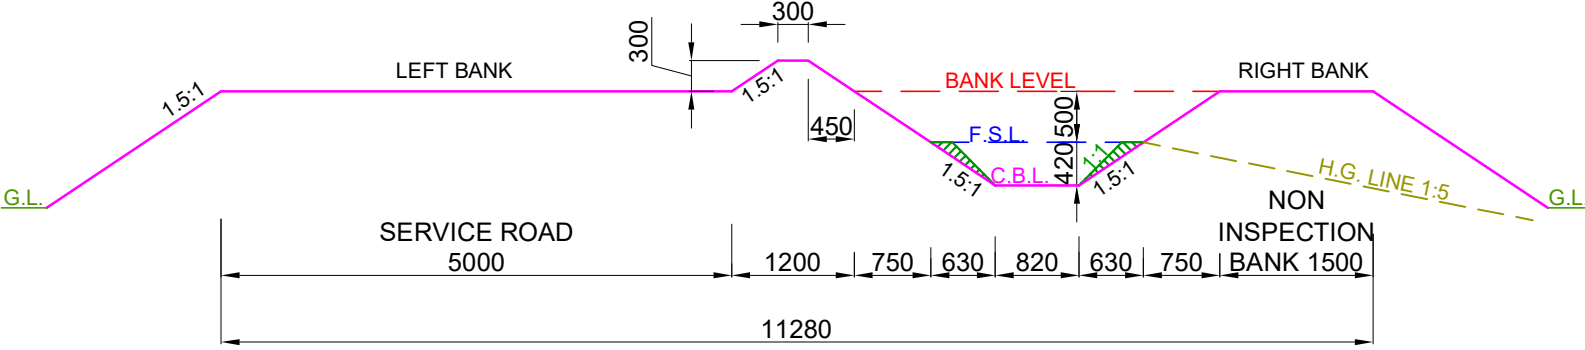

DESIGN SECTION FROM CH: 5.250 KM TO CH: 5.600 KM

- NOTE:-**
- 1. THE BANK WIDTH HAS BEEN ADOPTED AS PER IS 7112 : 2002 (TABLE-1).
 - 2. THE OFFTAKING CHAINAGE AND LENGTH OF THE CANAL HAS BEEN TAKEN AS PER ACTUAL SURVEY.
 - 3. THIS IS A TYPICAL DRAWING , INSPECTION & NON-INSPECTION BANK SHALL BE TAKEN AS PER SITE CONDITIONS.

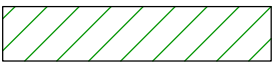LEGEND		Prepared by :- WAPCOS LTD. 	Project Title :-	NORTH KOEL RESERVOIR PROJECT, BIHAR AND JHARKHAND			
			Drawing Title :-	X SECTION OF MAHAUWAN SUB-DY. (OFFTAKE FROM RD - 83+763 KM. (L), NORTH KOEL RIGHT MAIN CANAL)			
			Drawing No. :-	WAP/ INFRA/ NORTHKOEL/ BC/ R-31/ XSEC /TYP-(FF)			
	CUT AREA						
	FILL AREA						

The diagram illustrates the cross-section of a road with a total width of 10910m. The road is flanked by 1.5:1 slopes. The left side is labeled 'LEFT BANK' and the right side is labeled 'RIGHT BANK'. The road is flanked by 1.5:1 slopes. The diagram also shows the ground level (G.L.), bank level, and a non-inspection area.

Section	Width (m)
SERVICE ROAD	5000
Left Slope	1200
Right Slope	1200
Left Slope	750
Right Slope	750
Left Slope	540
Right Slope	540
Left Slope	630
Right Slope	630
Left Slope	540
Right Slope	540
Left Slope	750
Right Slope	750
Left Slope	1500
Right Slope	1500
Total	10910

NOTE:-

- ## LEGEND



CUT AREA



FILL AREA

WAPCOS LTD.




Drawing Title :-

Drawing No. :-

X SECTION OF MAHAUWAN SUB-DY. (OFFTAKE FROM RD - 83+763 KM. (L), NORTH KOEL RIGHT MAIN CANAL)

WAP/ INFRA/ NORTHKOEL/ BC/ R-31/ XSEC /TYP-(FF)

TYPICAL X - SECTION OF MAHAUWAN SUB-DISTRIBUTARY
(OFFTAKE FROM RD - 83+763 KM. (LT), NORTH KOEL RIGHT MAIN CANAL)
DESIGN SECTION FOR FULL FILLING

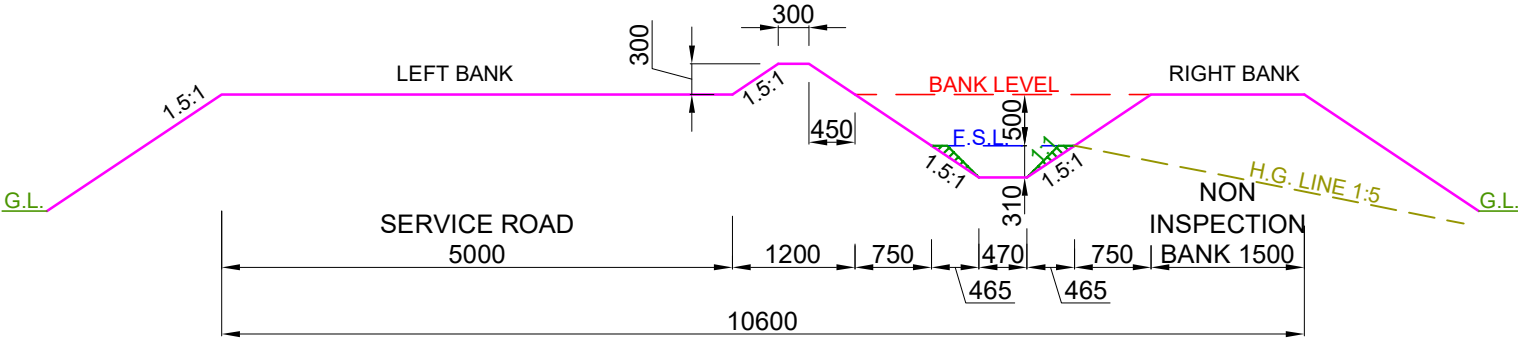


DESIGN SECTION FROM CH: 5.900 KM TO CH: 7.180 KM

- NOTE:-**
- 1. THE BANK WIDTH HAS BEEN ADOPTED AS PER IS 7112 : 2002 (TABLE-1).
 - 2. THE OFFTAKING CHAINAGE AND LENGTH OF THE CANAL HAS BEEN TAKEN AS PER ACTUAL SURVEY.
 - 3. THIS IS A TYPICAL DRAWING , INSPECTION & NON-INSPECTION BANK SHALL BE TAKEN AS PER SITE CONDITIONS.

LEGEND CUT AREA FILL AREA		Prepared by :- WAPCOS LTD. 	Project Title :- NORTH KOEL RESERVOIR PROJECT, BIHAR AND JHARKHAND
			Drawing Title :- X SECTION OF MAHAUWAN SUB-DY. (OFFTAKE FROM RD - 83+763 KM. (L), NORTH KOEL RIGHT MAIN CANAL)
			Drawing No. :- WAP/ INFRA/ NORTHKOEL/ BC/ R-31/ XSEC /TYP-(FF)


8 of 8

TYPICAL X - SECTION OF MAHAUWAN SUB-DISTRIBUTARY
(OFFTAKE FROM RD - 83+763 KM. (LT), NORTH KOEL RIGHT MAIN CANAL)
DESIGN SECTION FOR PARTLY CUTTING/ PARTLY FILLING

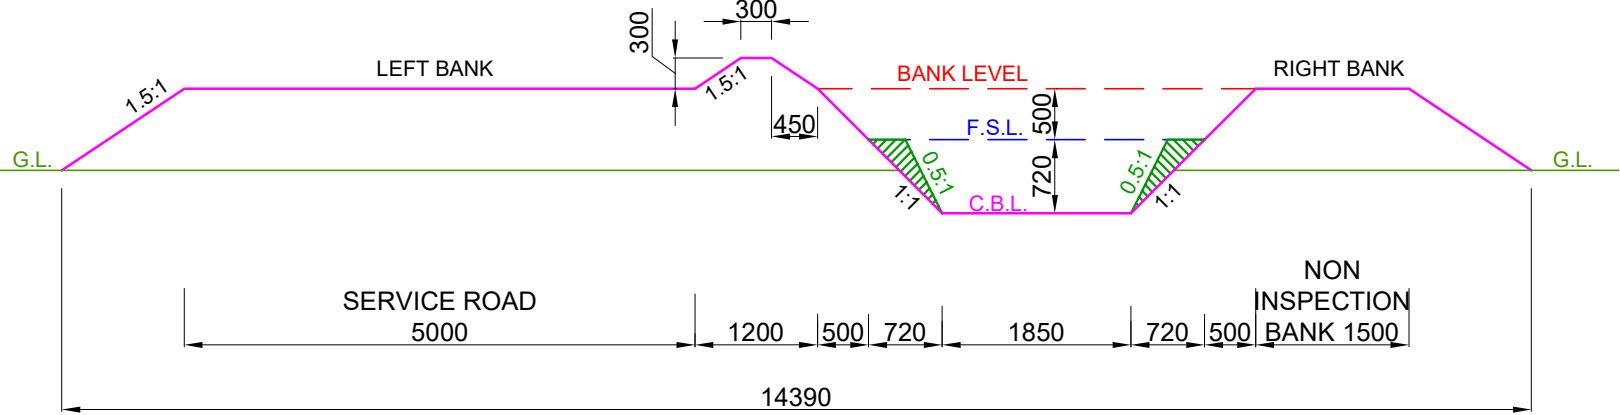


DESIGN SECTION FROM CH: 0.000 KM TO CH: 1.067 KM

- NOTE:-**
- 1. THE BANK WIDTH HAS BEEN ADOPTED AS PER IS 7112 : 2002 (TABLE-1).
 - 2. THE OFFTAKING CHAINAGE AND LENGTH OF THE CANAL HAS BEEN TAKEN AS PER ACTUAL SURVEY.
 - 3. THIS IS A TYPICAL DRAWING , INSPECTION & NON-INSPECTION BANK SHALL BE TAKEN AS PER SITE CONDITIONS.


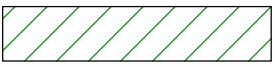
LEGEND		Prepared by :- WAPCOS LTD. 	Project Title :-	NORTH KOEL RESERVOIR PROJECT, BIHAR AND JHARKHAND			
			Drawing Title :-	X SECTION OF MAHAUWAN SUB-DY. (OFFTAKE FROM RD - 83+763 KM. (L), NORTH KOEL RIGHT MAIN CANAL)			
			Drawing No. :-	WAP/ INFRA/ NORTHKOEL/ BC/ R-31/ XSEC /TYP-(PCF)			
	CUT AREA						
	FILL AREA						

TYPICAL X - SECTION OF MAHAUWAN SUB-DISTRIBUTARY
(OFFTAKE FROM RD - 83+763 KM. (LT), NORTH KOEL RIGHT MAIN CANAL)
DESIGN SECTION FOR PARTLY CUTTING/ PARTLY FILLING

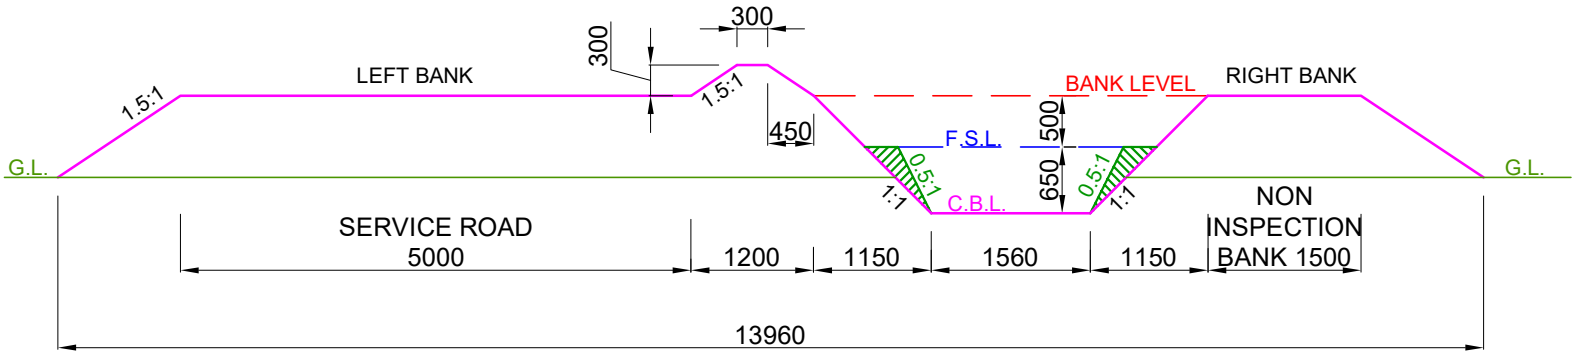

DESIGN SECTION FROM CH: 1.067 KM TO CH: 2.000 KM

- NOTE:-**
- 1. THE BANK WIDTH HAS BEEN ADOPTED AS PER IS 7112 : 2002 (TABLE-1).
 - 2. THE OFFTAKING CHAINAGE AND LENGTH OF THE CANAL HAS BEEN TAKEN AS PER ACTUAL SURVEY.
 - 3. THIS IS A TYPICAL DRAWING , INSPECTION & NON-INSPECTION BANK SHALL BE TAKEN AS PER SITE CONDITIONS.

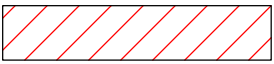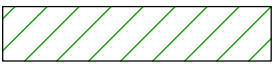LEGEND		Prepared by :- WAPCOS LTD. 	Project Title :-	NORTH KOEL RESERVOIR PROJECT, BIHAR AND JHARKHAND			
			Drawing Title :-	X SECTION OF MAHAUWAN SUB-DY. (OFFTAKE FROM RD - 83+763 KM. (L), NORTH KOEL RIGHT MAIN CANAL)			
			Drawing No. :-	WAP/ INFRA/ NORTHKOEL/ BC/ R-31/ XSEC /TYP-(PCF)			
	CUT AREA						
	FILL AREA						

[illegible]

NOTE:-

- ## LEGEND

FILL AREA


WAPCOS LTD.



Drawing No. :-



WAP/ INFRA/ NORTHKOEL/ BC/ R-31/ XSEC /TYP-(PCF)

TYPICAL X - SECTION OF MAHAUWAN SUB-DISTRIBUTARY
(OFFTAKE FROM RD - 83+763 KM. (LT), NORTH KOEL RIGHT MAIN CANAL)
DESIGN SECTION FOR PARTLY CUTTING/ PARTLY FILLING

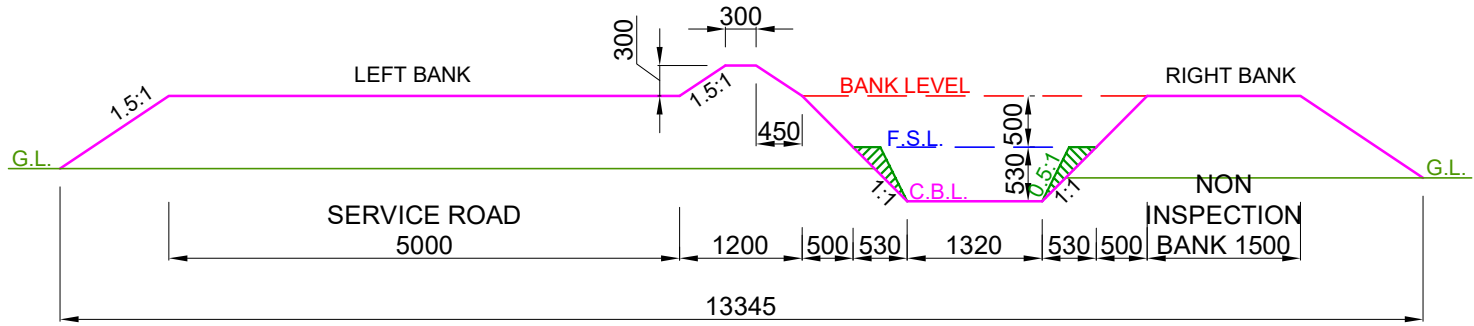


DESIGN SECTION FROM CH: 2.896 KM TO CH: 4.115 KM

- NOTE:-
- 1. THE BANK WIDTH HAS BEEN ADOPTED AS PER IS 7112 : 2002 (TABLE-1).
 - 2. THE OFFTAKING CHAINAGE AND LENGTH OF THE CANAL HAS BEEN TAKEN AS PER ACTUAL SURVEY.
 - 3. THIS IS A TYPICAL DRAWING , INSPECTION & NON-INSPECTION BANK SHALL BE TAKEN AS PER SITE CONDITIONS.

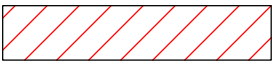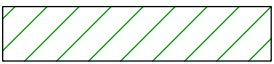
LEGEND		Prepared by :- WAPCOS LTD. 	Project Title :-	NORTH KOEL RESERVOIR PROJECT, BIHAR AND JHARKHAND			
	CUT AREA		Drawing Title :-	X SECTION OF MAHAUWAN SUB-DY. (OFFTAKE FROM RD - 83+763 KM. (L), NORTH KOEL RIGHT MAIN CANAL)			
	FILL AREA		Drawing No. :-	WAP/ INFRA/ NORTHKOEL/ BC/ R-31/ XSEC /TYP-(PCF) 4 of 8			

TYPICAL X - SECTION OF MAHAUWAN SUB-DISTRIBUTARY
(OFFTAKE FROM RD - 83+763 KM. (LT), NORTH KOEL RIGHT MAIN CANAL)
DESIGN SECTION FOR PARTLY CUTTING/ PARTLY FILLING

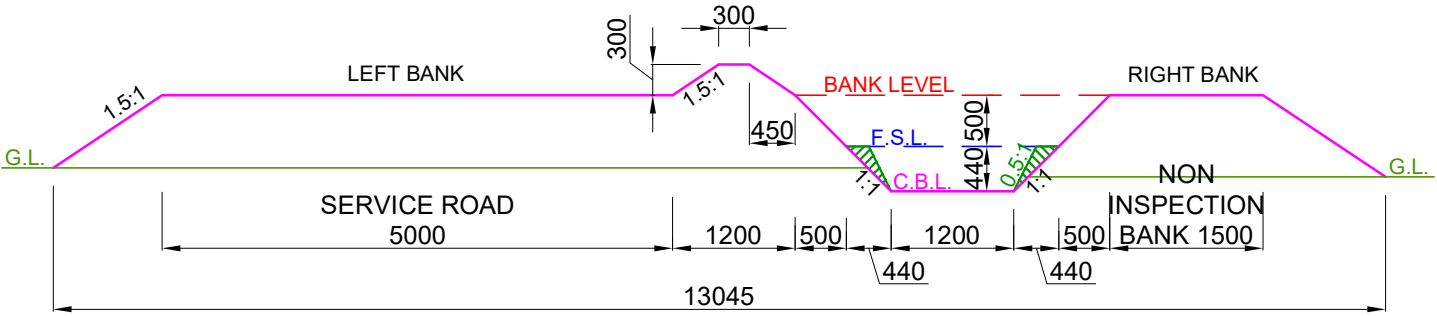


DESIGN SECTION FROM CH: 4.115 KM TO CH: 5.250 KM

- NOTE:-**
- 1. THE BANK WIDTH HAS BEEN ADOPTED AS PER IS 7112 : 2002 (TABLE-1).
 - 2. THE OFFTAKING CHAINAGE AND LENGTH OF THE CANAL HAS BEEN TAKEN AS PER ACTUAL SURVEY.
 - 3. THIS IS A TYPICAL DRAWING , INSPECTION & NON-INSPECTION BANK SHALL BE TAKEN AS PER SITE CONDITIONS.


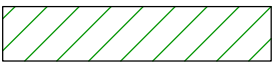
LEGEND		Prepared by :- WAPCOS LTD. 	Project Title :-	NORTH KOEL RESERVOIR PROJECT, BIHAR AND JHARKHAND			
	CUT AREA		Drawing Title :-	X SECTION OF MAHAUWAN SUB-DY. (OFFTAKE FROM RD - 83+763 KM. (L), NORTH KOEL RIGHT MAIN CANAL)			
	FILL AREA		Drawing No. :-	WAP/ INFRA/ NORTHKOEL/ BC/ R-31/ XSEC /TYP-(PCF)			

TYPICAL X - SECTION OF MAHAUWAN SUB-DISTRIBUTARY
(OFFTAKE FROM RD - 83+763 KM. (LT), NORTH KOEL RIGHT MAIN CANAL)
DESIGN SECTION FOR PARTLY CUTTING/ PARTLY FILLING

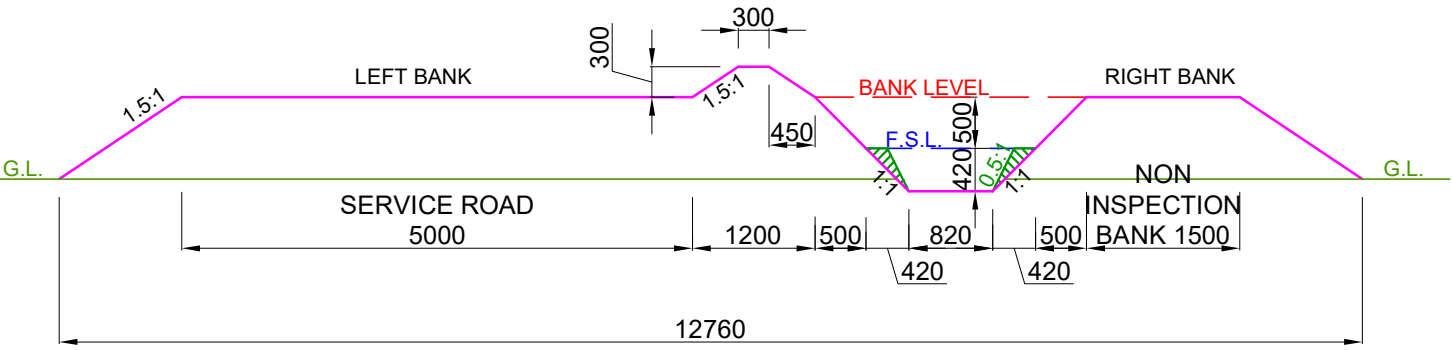


DESIGN SECTION FROM CH: 5.250 KM TO CH: 5.600 KM

- NOTE:-**
- 1. THE BANK WIDTH HAS BEEN ADOPTED AS PER IS 7112 : 2002 (TABLE-1).
 - 2. THE OFFTAKING CHAINAGE AND LENGTH OF THE CANAL HAS BEEN TAKEN AS PER ACTUAL SURVEY.
 - 3. THIS IS A TYPICAL DRAWING , INSPECTION & NON-INSPECTION BANK SHALL BE TAKEN AS PER SITE CONDITIONS.

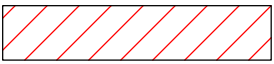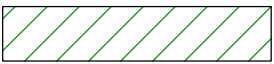LEGEND		Prepared by :- WAPCOS LTD. 	Project Title :-	NORTH KOEL RESERVOIR PROJECT, BIHAR AND JHARKHAND			
	CUT AREA		Drawing Title :-	X SECTION OF MAHAUWAN SUB-DY. (OFFTAKE FROM RD - 83+763 KM. (L), NORTH KOEL RIGHT MAIN CANAL)			
	FILL AREA		Drawing No. :-	WAP/ INFRA/ NORTHKOEL/ BC/ R-31/ XSEC /TYP-(PCF) 6 of 8			

TYPICAL X - SECTION OF MAHAUWAN SUB-DISTRIBUTARY
(OFFTAKE FROM RD - 83+763 KM. (LT), NORTH KOEL RIGHT MAIN CANAL)
DESIGN SECTION FOR PARTLY CUTTING/ PARTLY FILLING

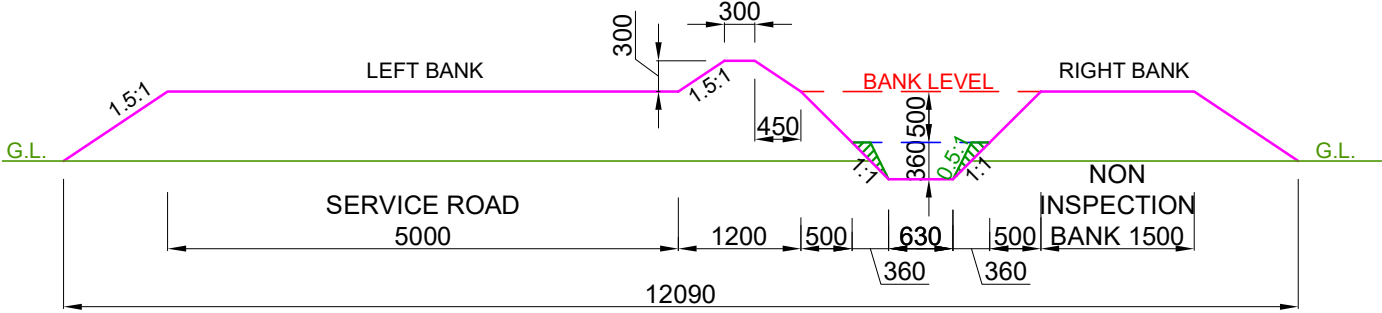


DESIGN SECTION FROM CH: 5.600 KM TO CH: 5.900 KM

- NOTE:-**
- 1. THE BANK WIDTH HAS BEEN ADOPTED AS PER IS 7112 : 2002 (TABLE-1).
 - 2. THE OFFTAKING CHAINAGE AND LENGTH OF THE CANAL HAS BEEN TAKEN AS PER ACTUAL SURVEY.
 - 3. THIS IS A TYPICAL DRAWING , INSPECTION & NON-INSPECTION BANK SHALL BE TAKEN AS PER SITE CONDITIONS.



LEGEND CUT AREA FILL AREA		Prepared by :- WAPCOS LTD.	Project Title :- NORTH KOEL RESERVOIR PROJECT, BIHAR AND JHARKHAND
			Drawing Title :- X SECTION OF MAHAUWAN SUB-DY. (OFFTAKE FROM RD - 83+763 KM. (L), NORTH KOEL RIGHT MAIN CANAL)
			Drawing No. :- WAP/ INFRA/ NORTHKOEL/ BC/ R-31/ XSEC /TYP-(PCF)

TYPICAL X - SECTION OF MAHAUWAN SUB-DISTRIBUTARY
(OFFTAKE FROM RD - 83+763 KM. (LT), NORTH KOEL RIGHT MAIN CANAL)
DESIGN SECTION FOR PARTLY CUTTING/ PARTLY FILLING

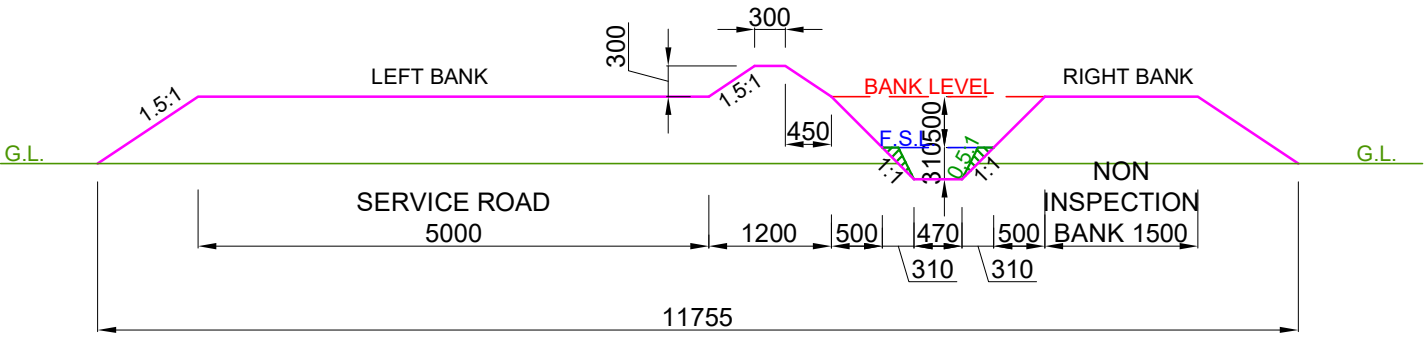


DESIGN SECTION FROM CH: 5.900 KM TO CH: 7.180 KM

- NOTE:-**
- 1. THE BANK WIDTH HAS BEEN ADOPTED AS PER IS 7112 : 2002 (TABLE-1).
 - 2. THE OFFTAKING CHAINAGE AND LENGTH OF THE CANAL HAS BEEN TAKEN AS PER ACTUAL SURVEY.
 - 3. THIS IS A TYPICAL DRAWING , INSPECTION & NON-INSPECTION BANK SHALL BE TAKEN AS PER SITE CONDITIONS.

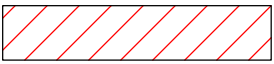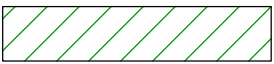
LEGEND		Prepared by :- WAPCOS LTD. 	Project Title :-	NORTH KOEL RESERVOIR PROJECT, BIHAR AND JHARKHAND			
	CUT AREA		Drawing Title :-	X SECTION OF MAHAUWAN SUB-DY. (OFFTAKE FROM RD - 83+763 KM. (L), NORTH KOEL RIGHT MAIN CANAL)			
	FILL AREA		Drawing No. :-	WAP/ INFRA/ NORTHKOEL/ BC/ R-31/ XSEC /TYP-(PCF)			

CROSS-SECTION


X SECTION OF MAHAUWAN SUB-DY.

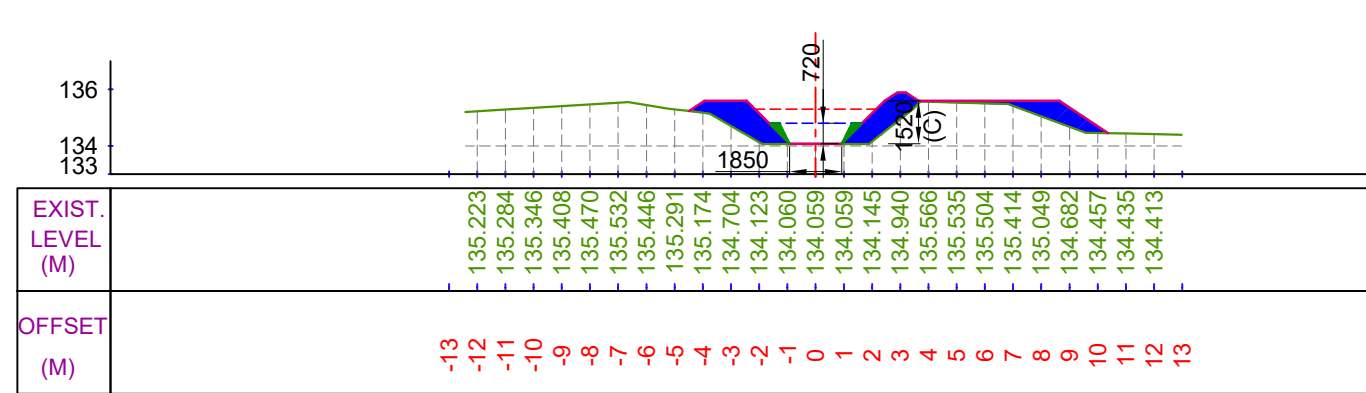


CUTTING AREA (SQ.M) = 0.000
FILLING AREA (SQ.M) = 6.248
CH. (KM):- 0+100
DESIGNED BED LEVEL = 134.076 M

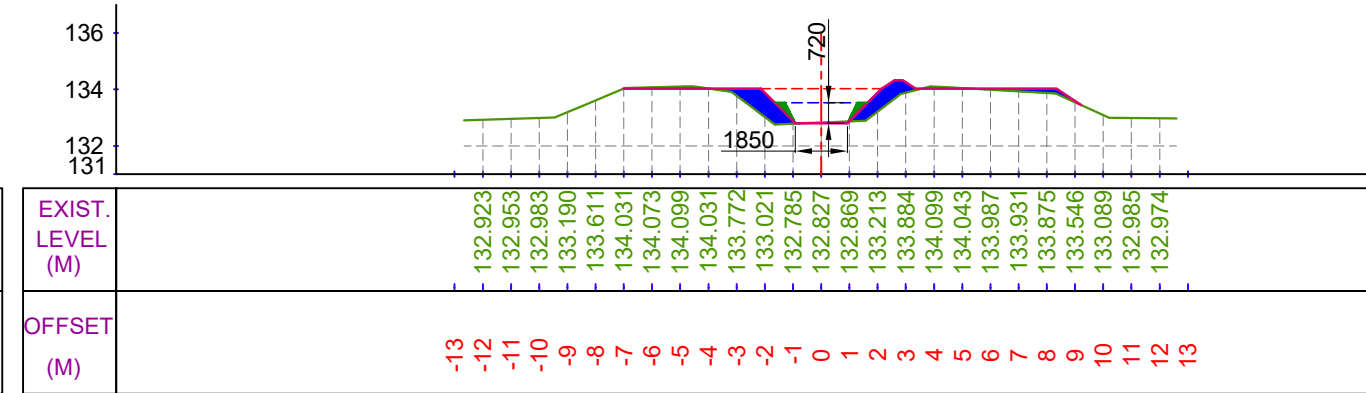

CUTTING AREA (SQ.M) = 0.268
FILLING AREA (SQ.M) = 2.735
CH. (KM):- 0+300
DESIGNED BED LEVEL = 132.806 M

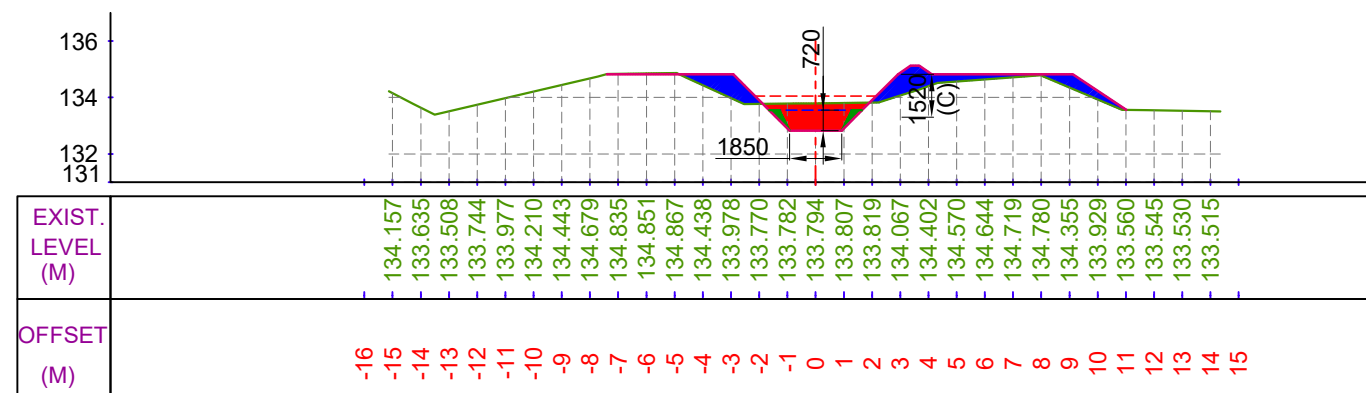

CUTTING AREA (SQ.M) = 2.510
FILLING AREA (SQ.M) = 4.298
CH. (KM):- 0+200
DESIGNED BED LEVEL = 132.831 M

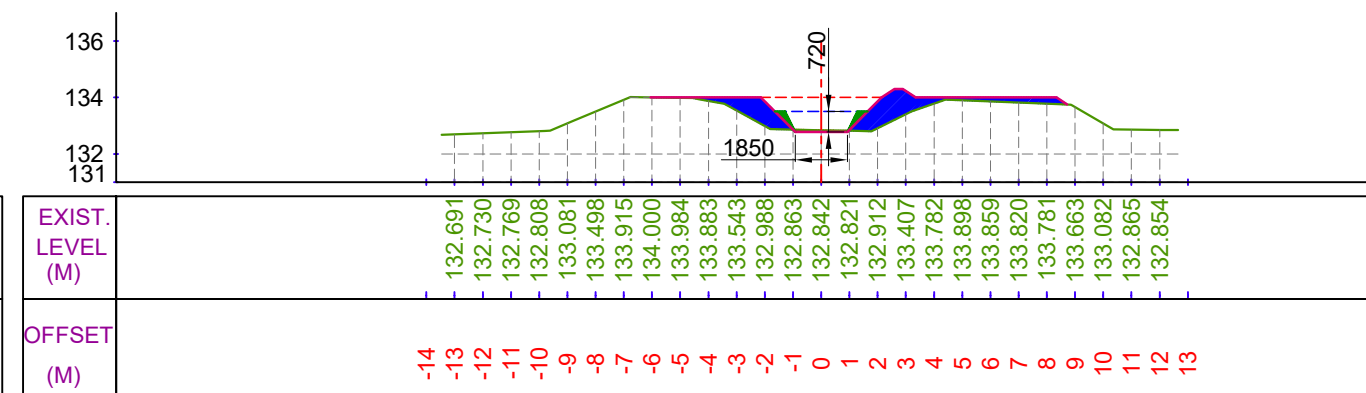

CUTTING AREA (SQ.M) = 0.114
FILLING AREA (SQ.M) = 4.201
CH. (KM):- 0+400
DESIGNED BED LEVEL = 132.781 M

LEGEND

	CUT AREA		EXISTING BED LINE
	FILL AREA		F.S.L.
			DESIGNED BED LINE
			H.G. LINE


Prepared by :-

WAPCOS LTD.




Project Title :-	NORTH KOEL RESERVOIR PROJECT, BIHAR AND JHARKHAND
Drawing Title :-	X SEC OF MAHAUWAN SUB-DY. (OFFTAKE FROM RD-83+763 KM. (L), NORTH KOEL RIGHT MAIN CANAL)
Drawing No. :-	WAP/ INFRA/ NORTHKOEL/ BC/ R-31/ XSEC-1 of 14

X SECTION OF MAHAUWAN SUB-DY.

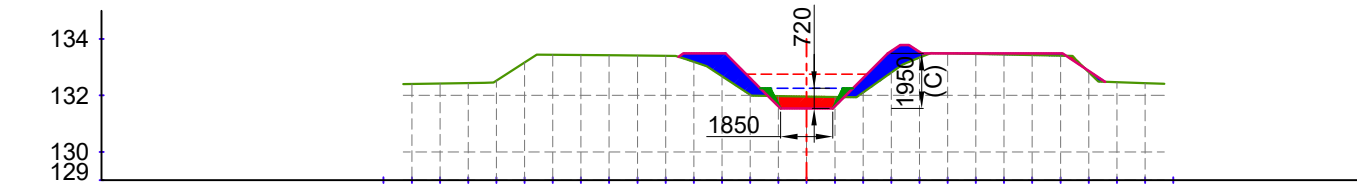


EXIST. LEVEL (M)	
------------------	--	--	

CUTTING AREA (SQ.M) = 0.940
FILLING AREA (SQ.M) = 3.236
CH. (KM):- 0+500
DESIGNED BED LEVEL = 131.536 M

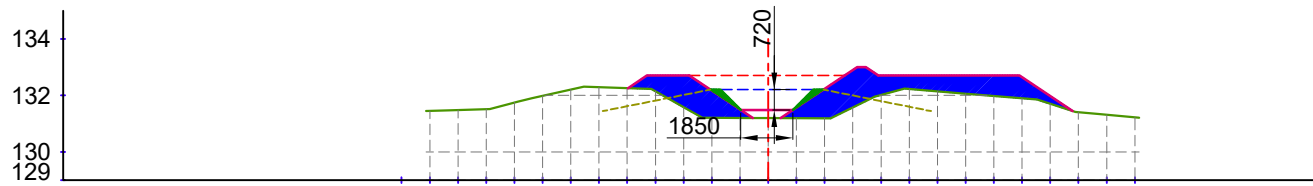


EXIST. LEVEL (M)	131.447	131.482	131.517	131.752	131.981	132.207	132.293	132.259	132.147	131.583	131.205	131.202	131.199	131.196	131.193	131.576	132.016	132.228	132.145	132.063	131.980	131.898	131.704	131.408	131.315	131.222		
OFFSET (M)	-13	-12	-11	-10	-9	-8	-7	-6	-5	-4	-3	-2	-1	0	1	2	3	4	5	6	7	8	9	10	11	12	13	14

CUTTING AREA (SQ.M) = 0.000
FILLING AREA (SQ.M) = 9.853
CH. (KM):- 0+700
DESIGNED BED LEVEL = 131.486 M

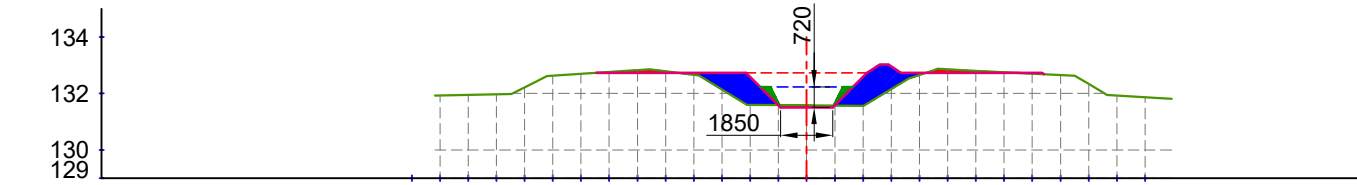

EXIST. LEVEL (M)	
------------------------	--	--	


CUTTING AREA (SQ.M) = 0.546
FILLING AREA (SQ.M) = 3.626
CH. (KM):- 0+600
DESIGNED BED LEVEL = 131.511 M

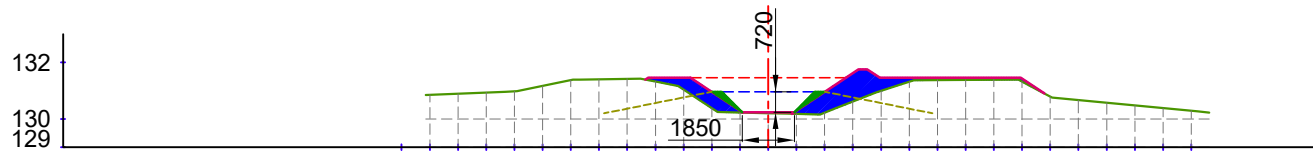


EXIST. LEVEL (M)	130.854	130.895	130.936	130.977	131.170	131.378	131.407	131.422	131.328	131.045	130.381	130.228	130.204	130.179	130.224	130.616	130.996	131.323	131.378	131.383	131.387	131.324	130.793	130.671	130.575	130.479	130.383	130.288		
OFFSET (M)	-13	-12	-11	-10	-9	-8	-7	-6	-5	-4	-3	-2	-1	0	1	2	3	4	5	6	7	8	9	10	11	12	13	14	15	16

CUTTING AREA (SQ.M) = 0.000
FILLING AREA (SQ.M) = 4.056
CH. (KM):- 0+800
DESIGNED BED LEVEL = 130.241 M

LEGEND

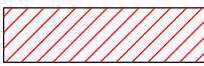


CUT AREA

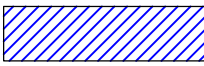

FILL AREA



EXISTING BED LINE

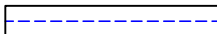

F.S.L.



DESIGNED BED LINE



H.G. LINE

Prepared by :-

WAPCOS LTD.



Project Title :-

NORTH KOEL RESERVOIR PROJECT, BIHAR AND JHARKHAND

Drawing Title :-


X SEC OF MAHAUWAN SUB-DY. (OFFTAKE FROM RD-83+763 KM. (L), NORTH KOEL RIGHT MAIN CANAL)

Drawing No. :-

WAP/ INFRA/ NORTHKOEL/ BC/ R-31/ XSEC-


2 of 14

X SECTION OF MAHAUWAN SUB-DY.

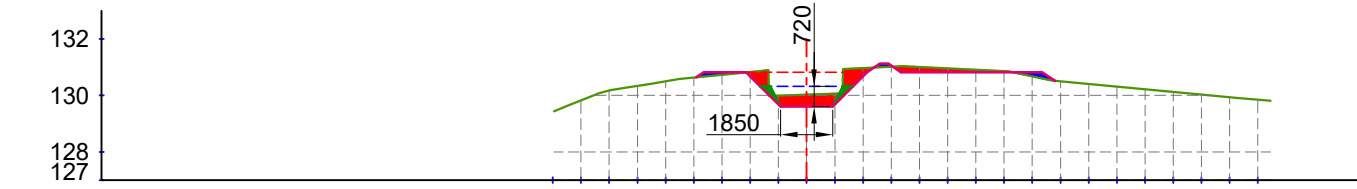


EXIST. LEVEL (M)	129.818	130.173	130.339	130.501	130.634	130.733	130.832	129.990	130.026	130.064	130.968	131.021	131.010	130.958	130.906	130.857	130.672	130.495	130.402	130.310	130.217	130.124	130.032	129.939	129.852		
OFFSET (M)	-9	-8	-7	-6	-5	-4	-3	-2	-1	0	1	2	3	4	5	6	7	8	9	10	11	12	13	14	15	16	17

CUTTING AREA (SQ.M) = 2.083
FILLING AREA (SQ.M) = 0.380
CH. (KM):- 0+900
DESIGNED BED LEVEL = 129.606 M

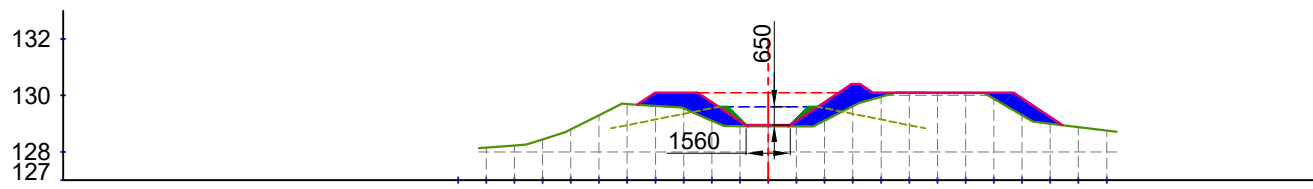


EXIST. LEVEL (M)	128.150	128.226	128.444	128.793	129.297	129.695	129.633	129.546	129.104	128.908	128.905	128.901	129.107	129.620	129.952	130.093	130.088	130.082	129.880	129.298	129.000	128.876	128.752		
OFFSET (M)	-11	-10	-9	-8	-7	-6	-5	-4	-3	-2	-1	0	1	2	3	4	5	6	7	8	9	10	11	12	13

CUTTING AREA (SQ.M) = 0.000
FILLING AREA (SQ.M) = 4.608
CH. (KM):- 1+100
DESIGNED BED LEVEL = 128.946 M

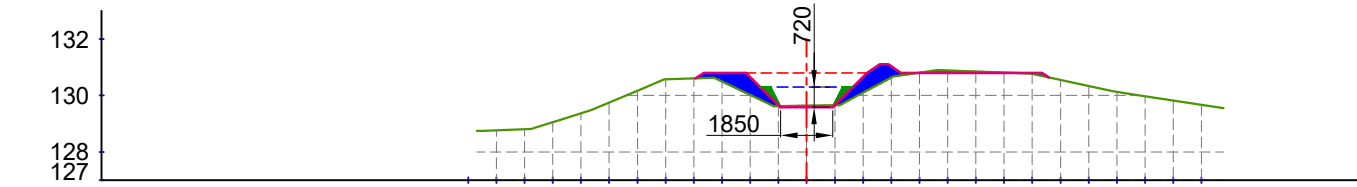

EXIST. LEVEL (M)	128.769	128.805	129.056	129.370	129.751	130.169	130.569	130.604	130.494	130.021	129.626	129.641	129.656	130.100	130.635	130.808	130.887	130.850	130.814	130.771	130.553	130.335	130.126	129.973	129.820	129.667		
OFFSET (M)	-12	-11	-10	-9	-8	-7	-6	-5	-4	-3	-2	-1	0	1	2	3	4	5	6	7	8	9	10	11	12	13	14	15

CUTTING AREA (SQ.M) = 0.281
FILLING AREA (SQ.M) = 2.133
CH. (KM):- 1+000
DESIGNED BED LEVEL = 129.581 M

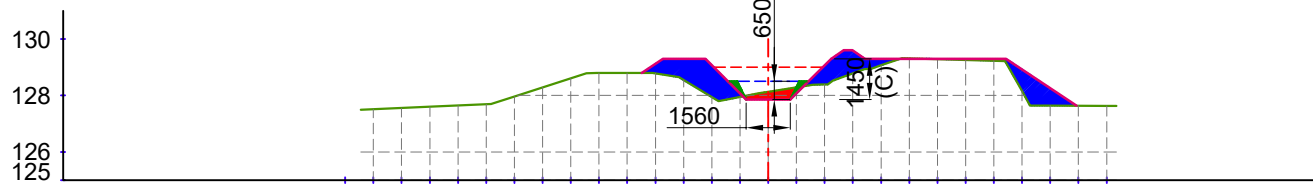

EXIST. LEVEL (M)	-127.514	-127.557	-127.600	-127.643	-127.686	-127.962	-128.287	-128.612	-128.794	-128.797	-128.783	-128.547	-127.945	-127.949	-128.135	-128.288	-128.389	-128.786	-129.068	-129.318	-129.290	-129.261	-129.233	-128.159	-127.644	-127.638	-127.632		
OFFSET (M)	-15	-14	-13	-12	-11	-10	-9	-8	-7	-6	-5	-4	-3	-2	-1	0	1	2	3	4	5	6	7	8	9	10	11	12	13

CUTTING AREA (SQ.M) = 0.492
FILLING AREA (SQ.M) = 5.542
CH. (KM):- 1+200
DESIGNED BED LEVEL = 127.853 M

LEGEND

	CUT AREA		EXISTING BED LINE
			F.S.L.
	FILL AREA		DESIGNED BED LINE
			H.G. LINE


Prepared by :-

WAPCOS LTD.




Project Title :-	NORTH KOEL RESERVOIR PROJECT, BIHAR AND JHARKHAND
Drawing Title :-	X SEC OF MAHAUWAN SUB-DY. (OFFTAKE FROM RD-83+763 KM. (L), NORTH KOEL RIGHT MAIN CANAL)
Drawing No. :-	WAP/ INFRA/ NORTHKOEL/ BC/ R-31/ XSEC- 3 of 14

X SECTION OF MAHAUWAN SUB-DY.

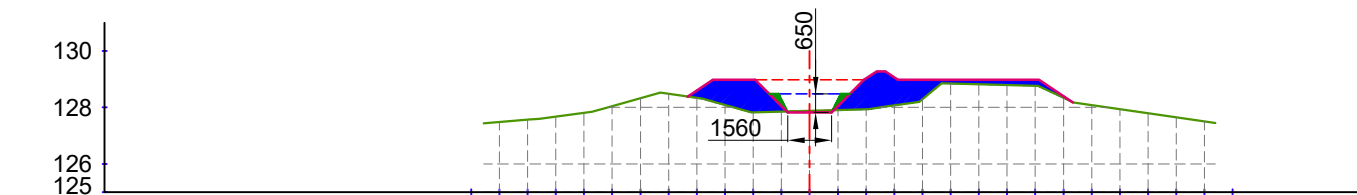


EXIST. LEVEL (M)	</
------------------	--	--	----

CUTTING AREA (SQ.M) = 0.083
 FILLING AREA (SQ.M) = 6.087
 CH. (KM):- 1+300
 DESIGNED BED LEVEL = 127.828 M

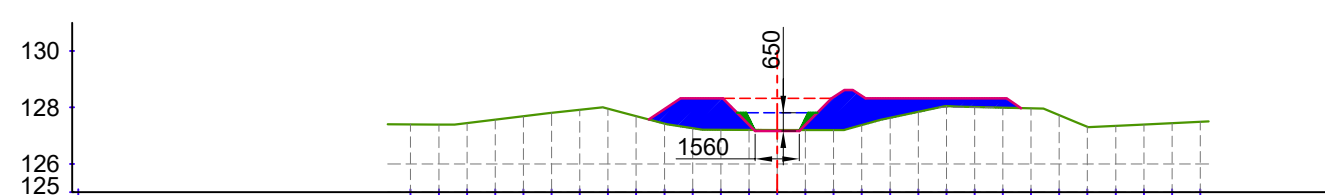


EXIST. LEVEL (M)	127.400	127.391	127.442	127.566	127.691	127.810	127.915	127.951	127.688	127.426	127.262	127.208	127.205	127.203	127.200	127.197	127.372	127.628	127.840	128.044	128.017	127.991	127.965	127.721	127.310	127.347	127.396	127.446	127.495		
OFFSET (M)	-14	-13	-12	-11	-10	-9	-8	-7	-6	-5	-4	-3	-2	-1	0	1	2	3	4	5	6	7	8	9	10	11	12	13	14	15	16

CUTTING AREA (SQ.M) = 0.058
 FILLING AREA (SQ.M) = 7.276
 CH. (KM):- 1+500
 DESIGNED BED LEVEL = 127.166 M

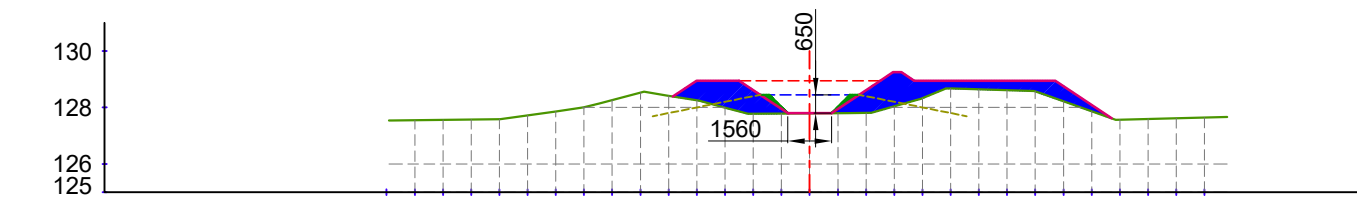

EXIST. LEVEL (M)	127.552	127.561	127.571	127.581	127.721	127.863	128.009	128.267	128.526	128.418	128.257	127.997	127.778	127.785	127.792	127.799	127.806	128.038	128.333	128.674	128.644	128.613	128.570	128.218	127.867	127.570	127.595	127.620	127.644		
OFFSET (M)	-15	-14	-13	-12	-11	-10	-9	-8	-7	-6	-5	-4	-3	-2	-1	0	1	2	3	4	5	6	7	8	9	10	11	12	13	14	15

CUTTING AREA (SQ.M) = 0.000
 FILLING AREA (SQ.M) = 7.472
 CH. (KM):- 1+400
 DESIGNED BED LEVEL = 127.802 M

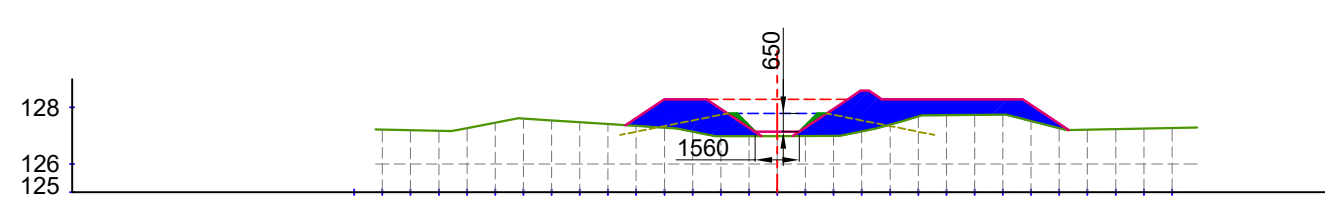

EXIST. LEVEL (M)	127.222	127.197	127.173	127.269	127.460	127.605	127.539	127.475	127.411	127.347	127.284	127.146	126.986	126.988	126.989	126.991	126.993	127.151	127.395	127.684	127.729	127.737	127.744	127.520	127.266	127.214	127.234	127.254	127.273		
OFFSET (M)	-15	-14	-13	-12	-11	-10	-9	-8	-7	-6	-5	-4	-3	-2	-1	0	1	2	3	4	5	6	7	8	9	10	11	12	13	14	15

CUTTING AREA (SQ.M) = 0.000
 FILLING AREA (SQ.M) = 10.159
 CH. (KM):- 1+600
 DESIGNED BED LEVEL = 127.141 M

LEGEND

	CUT AREA		EXISTING BED LINE
			F.S.L.
	FILL AREA		DESIGNED BED LINE
			H.G. LINE


Prepared by :-

WAPCOS LTD.




Project Title :-	NORTH KOEL RESERVOIR PROJECT, BIHAR AND JHARKHAND		
Drawing Title :-	X SEC OF MAHAUWAN SUB-DY. (OFFTAKE FROM RD-83+763 KM. (L), NORTH KOEL RIGHT MAIN CANAL)		
Drawing No. :-	WAP/ INFRA/ NORTHKOEL/ BC/ R-31/ XSEC-		4 of 14

X SECTION OF MAHAUWAN SUB-DY.

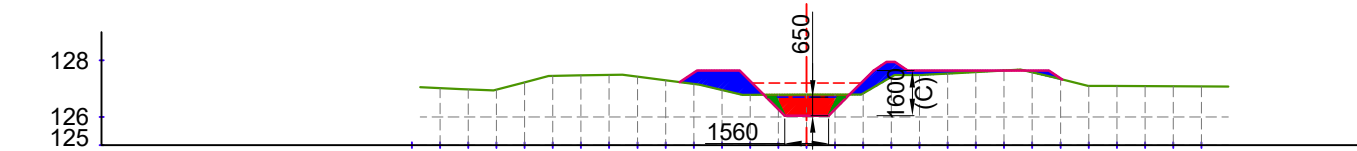


EXIST. LEVEL (M)	127.018	126.975	126.963	127.227	127.455	127.473	127.487	127.427	127.299	127.171	126.955	126.784	126.786	126.787	126.789	126.826	127.412	127.486	127.534	127.590	127.646	127.578	127.337	127.100	127.095	127.090	127.084	127.078		
OFFSET (M)	-14	-13	-12	-11	-10	-9	-8	-7	-6	-5	-4	-3	-2	-1	0	1	2	3	4	5	6	7	8	9	10	11	12	13	14	15

CUTTING AREA (SQ.M) = 1.510
FILLING AREA (SQ.M) = 2.853
CH. (KM):- 1+700
DESIGNED BED LEVEL = 126.045 M

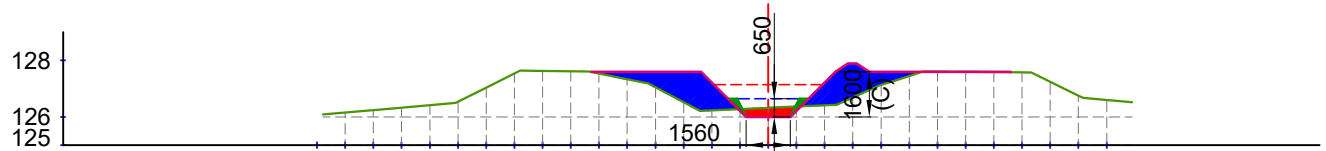


EXIST. LEVEL (M)	</
------------------------	--	--	----

CUTTING AREA (SQ.M) = 0.576
FILLING AREA (SQ.M) = 5.638
CH. (KM):- 1+900
DESIGNED BED LEVEL = 125.994 M

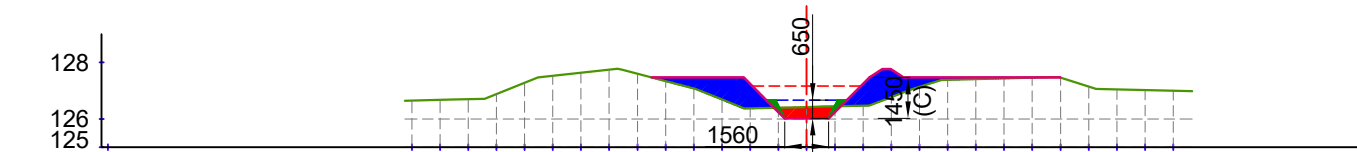

EXIST. LEVEL (M)	</
------------------------	--	--	----

CUTTING AREA (SQ.M) = 0.717
FILLING AREA (SQ.M) = 4.385
CH. (KM):- 1+800
DESIGNED BED LEVEL = 126.019 M

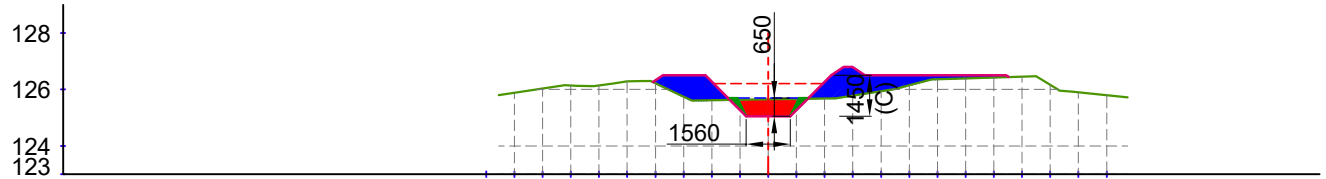


EXIST. LEVEL (M)																								
OFFSET (M)	-10	-9	-8	-7	-6	-5	-4	-3	-2	-1	0	1	2	3	4	5	6	7	8	9	10	11	12	13

CUTTING AREA (SQ.M) = 1.111
FILLING AREA (SQ.M) = 4.316
CH. (KM):- 2+000
DESIGNED BED LEVEL = 125.054 M

LEGEND




CUT AREA

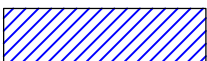

FILL AREA



EXISTING BED LINE

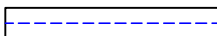

F.S.L.



DESIGNED BED LINE



H.G. LINE

Prepared by :-

WAPCOS LTD.



Project Title :-

NORTH KOEL RESERVOIR PROJECT, BIHAR AND JHARKHAND

Drawing Title :-


X SEC OF MAHAUWAN SUB-DY. (OFFTAKE FROM RD-83+763 KM. (L), NORTH KOEL RIGHT MAIN CANAL)

Drawing No. :-

WAP/ INFRA/ NORTHKOEL/ BC/ R-31/ XSEC-

5 of 14


X SECTION OF MAHAUWAN SUB-DY.

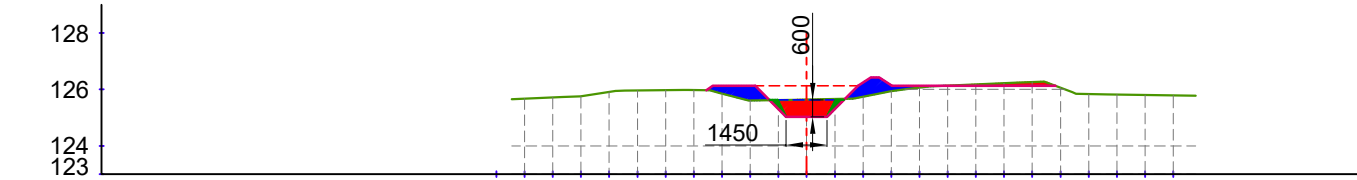

EXIST. LEVEL (M)	</
------------------------	--	--	----

CUTTING AREA (SQ.M) = 1.385
FILLING AREA (SQ.M) = 1.556


CH. (KM):- 2+100
DESIGNED BED LEVEL = 125.028 M

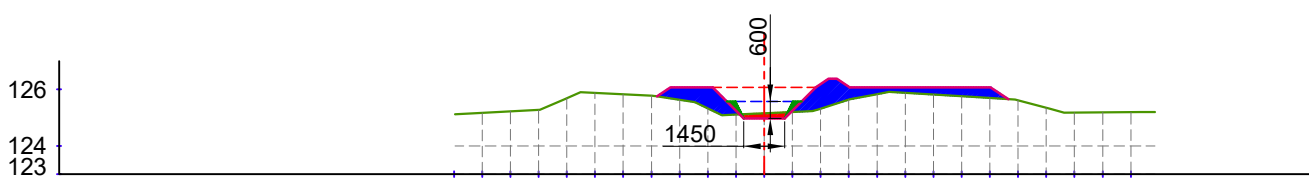

EXIST. LEVEL (M)	</
------------------------	--	--	----

CUTTING AREA (SQ.M) = 0.274
FILLING AREA (SQ.M) = 4.244


CH. (KM):- 2+300
DESIGNED BED LEVEL = 124.977 M

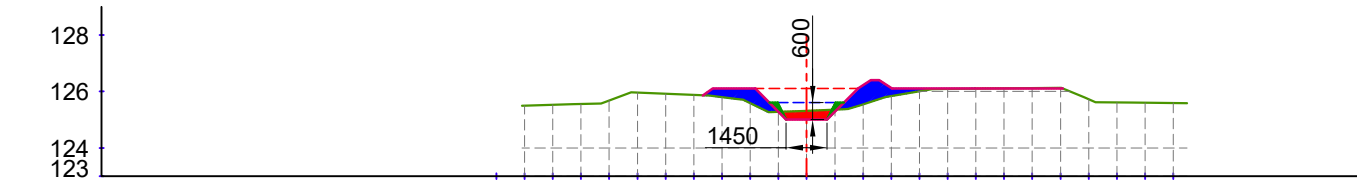

EXIST. LEVEL (M)	125.499	125.528	125.557	125.684	125.958	125.917	125.876	125.799	125.586	125.279	125.319	125.358	125.546	125.835	126.010	126.094	126.103	126.112	126.121	126.130	125.722	125.612	125.601	125.591		
OFFSET (M)	-11	-10	-9	-8	-7	-6	-5	-4	-3	-2	-1	0	1	2	3	4	5	6	7	8	9	10	11	12	13	14

CUTTING AREA (SQ.M) = 0.551
FILLING AREA (SQ.M) = 2.094

CH. (KM):- 2+200
DESIGNED BED LEVEL = 125.003 M

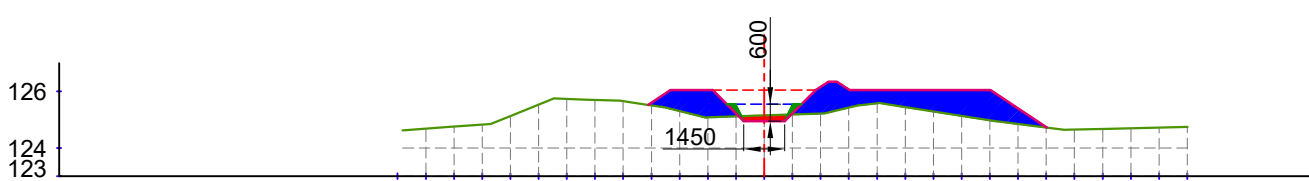

EXIST. LEVEL (M)	124.682	124.753	124.825	125.128	125.531	125.736	125.705	125.660	125.508	125.307	125.080	125.115	125.151	125.186	125.221	125.431	125.586	125.449	125.292	125.135	124.977	124.848	124.722	124.652	124.674	124.697	124.720	124.742		
OFFSET (M)	-13	-12	-11	-10	-9	-8	-7	-6	-5	-4	-3	-2	-1	0	1	2	3	4	5	6	7	8	9	10	11	12	13	14	15	16


CUTTING AREA (SQ.M) = 0.310
FILLING AREA (SQ.M) = 8.113

CH. (KM):- 2+400
DESIGNED BED LEVEL = 124.951 M

LEGEND




CUT AREA

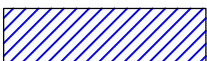

FILL AREA



EXISTING BED LINE

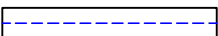

F.S.L.



DESIGNED BED LINE



H.G. LINE

Prepared by :-

WAPCOS LTD.



Project Title :-

NORTH KOEL RESERVOIR PROJECT, BIHAR AND JHARKHAND

Drawing Title :-


X SEC OF MAHAUWAN SUB-DY. (OFFTAKE FROM RD-83+763 KM. (L), NORTH KOEL RIGHT MAIN CANAL)

Drawing No. :-


WAP/ INFRA/ NORTHKOEL/ BC/ R-31/ XSEC-

6 of 14


X SECTION OF MAHAUWAN SUB-DY.

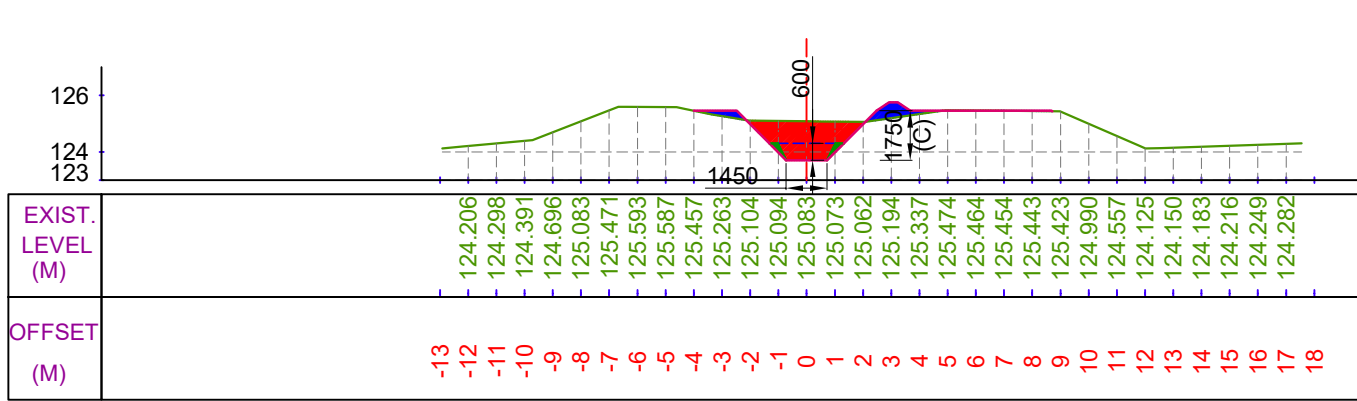


CUTTING AREA (SQ.M) = 3.734 CH. (KM):- 2+500
FILLING AREA (SQ.M) = 0.980 DESIGNED BED LEVEL = 123.706 M

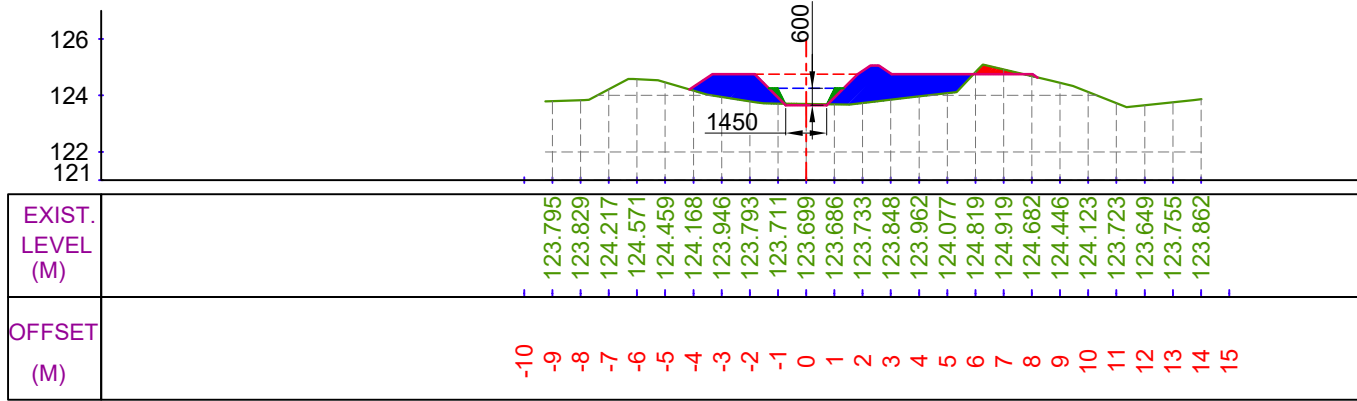

CUTTING AREA (SQ.M) = 0.361 CH. (KM):- 2+700
FILLING AREA (SQ.M) = 6.121 DESIGNED BED LEVEL = 123.655 M

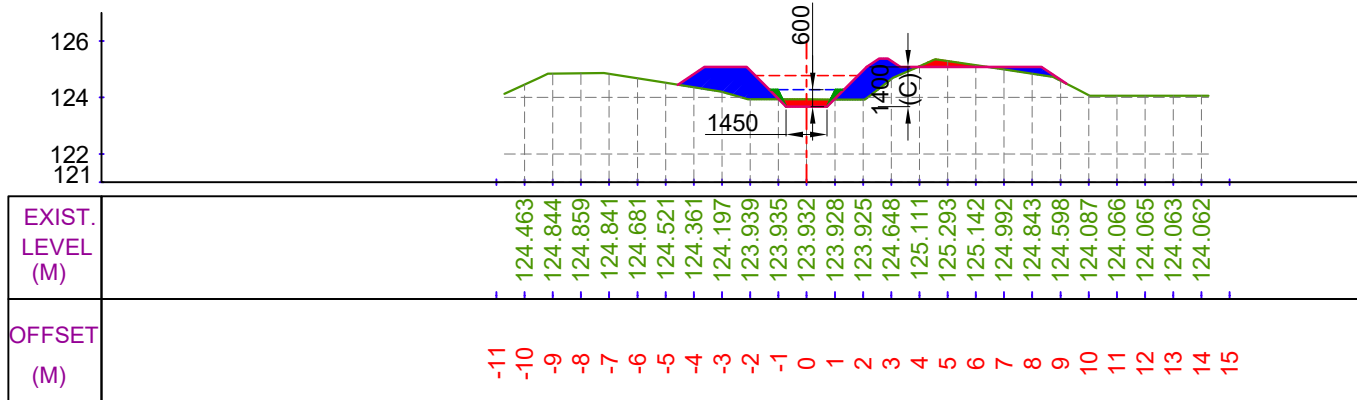

CUTTING AREA (SQ.M) = 0.744 CH. (KM):- 2+600
FILLING AREA (SQ.M) = 4.537 DESIGNED BED LEVEL = 123.680 M

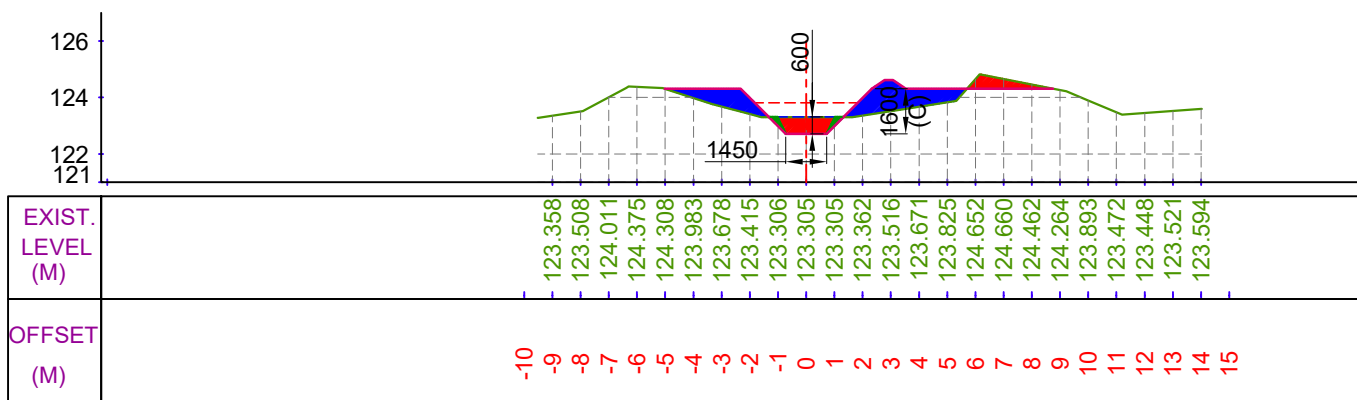

CUTTING AREA (SQ.M) = 1.809 CH. (KM):- 2+800
FILLING AREA (SQ.M) = 4.383 DESIGNED BED LEVEL = 122.715 M

LEGEND

	CUT AREA		EXISTING BED LINE
	FILL AREA		DESIGNED BED LINE
			F.S.L.
			H.G. LINE


Prepared by :-

WAPCOS LTD.



Project Title :-	NORTH KOEL RESERVOIR PROJECT, BIHAR AND JHARKHAND
Drawing Title :-	X SEC OF MAHAUWAN SUB-DY. (OFFTAKE FROM RD-83+763 KM. (L), NORTH KOEL RIGHT MAIN CANAL)
Drawing No. :-	WAP/ INFRA/ NORTHKOEL/ BC/ R-31/ XSEC- 7 of 14


X SECTION OF MAHAUWAN SUB-DY.

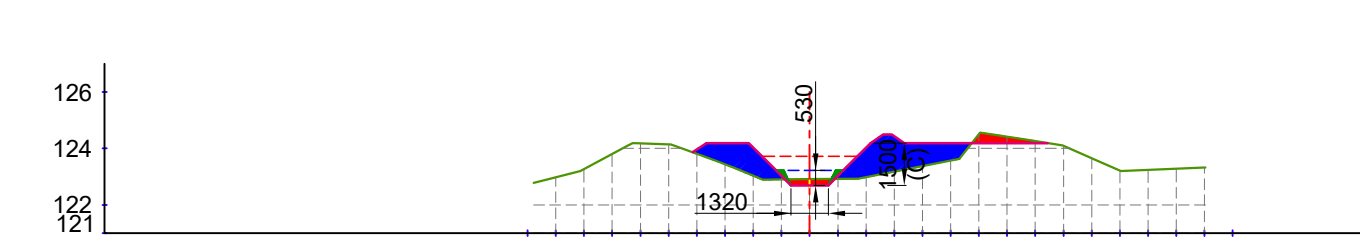

EXIST. LEVEL (M)	122.978	123.271	123.805	124.178	124.141	123.809	123.441	123.033	122.901	122.912	122.922	122.983	123.180	123.377	123.574	124.504	124.413	124.257	124.095	123.654	123.213	123.240	123.284	123.328		
OFFSET (M)	-10	-9	-8	-7	-6	-5	-4	-3	-2	-1	0	1	2	3	4	5	6	7	8	9	10	11	12	13	14	15

CUTTING AREA (SQ.M) = 0.820
FILLING AREA (SQ.M) = 5.936


CH. (KM):- 2+900
DESIGNED BED LEVEL = 122.689 M

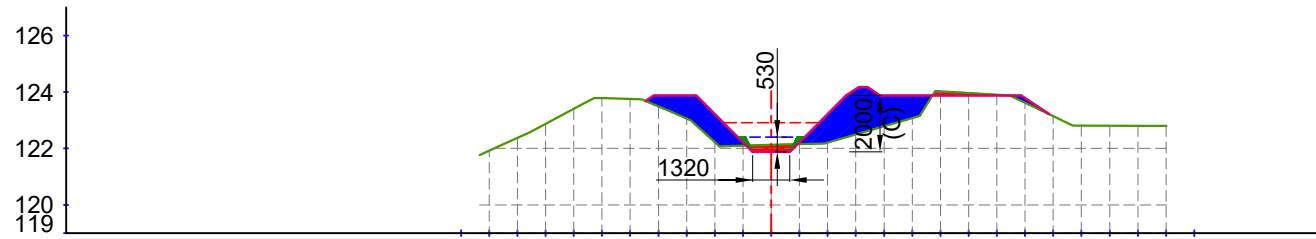

EXIST. LEVEL (M)	
------------------	--	--	

CUTTING AREA (SQ.M) = 0.570
FILLING AREA (SQ.M) = 7.069


CH. (KM):- 3+100
DESIGNED BED LEVEL = 121.876 M

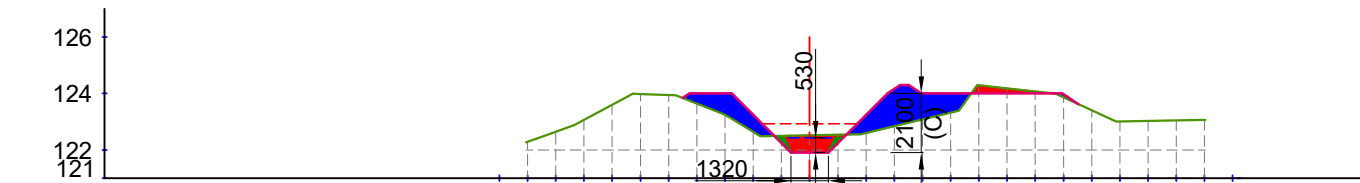

EXIST. LEVEL (M)	
---------------------	--	--	

CUTTING AREA (SQ.M) = 1.478
FILLING AREA (SQ.M) = 5.359

CH. (KM):- 3+000
DESIGNED BED LEVEL = 121.902 M

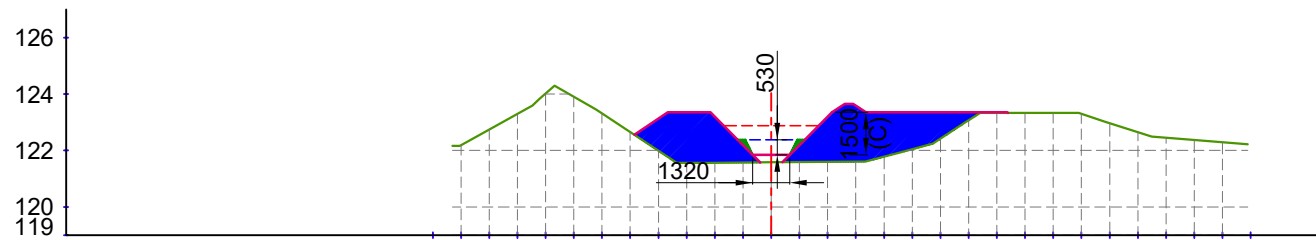


EXIST. LEVEL (M)	</
---------------------	--	--	----


CUTTING AREA (SQ.M) = 0.000
FILLING AREA (SQ.M) = 13.381

CH. (KM):- 3+200
DESIGNED BED LEVEL = 121.850 M

LEGEND

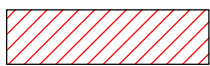


CUT AREA

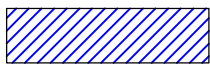

FILL AREA



EXISTING BED LINE

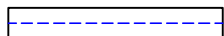

F.S.L.



DESIGNED BED LINE



H.G. LINE

Prepared by :-

WAPCOS LTD.



Project Title :-

NORTH KOEL RESERVOIR PROJECT, BIHAR AND JHARKHAND

Drawing Title :-


X SEC OF MAHAUWAN SUB-DY. (OFFTAKE FROM RD-83+763 KM. (L), NORTH KOEL RIGHT MAIN CANAL)

Drawing No. :-

WAP/ INFRA/ NORTHKOEL/ BC/ R-31/ XSEC-

8 of 14


X SECTION OF MAHAUWAN SUB-DY.

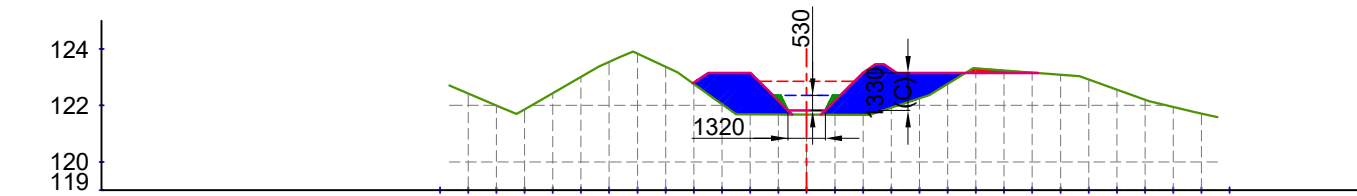

EXIST. LEVEL (M)	122.422	121.998	121.855	122.434	123.014	123.542	123.839	123.375	122.764	122.047	121.688	121.681	121.675	121.669	121.662	121.919	122.250	122.765	123.315	123.239	123.162	123.086	122.917	122.558	122.197	121.947	121.713		
OFFSET (M)	-13	-12	-11	-10	-9	-8	-7	-6	-5	-4	-3	-2	-1	0	1	2	3	4	5	6	7	8	9	10	11	12	13	14	15

CUTTING AREA (SQ.M) = 0.206
FILLING AREA (SQ.M) = 7.751


CH. (KM):- 3+300
DESIGNED BED LEVEL = 121.825 M

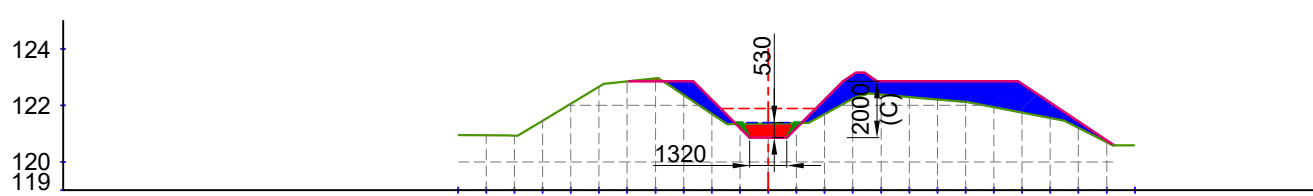

EXIST. LEVEL (M)	120.942	120.932	121.463	122.061	122.659	122.851	122.960	122.376	121.701	121.340	121.356	121.372	121.692	122.242	122.391	122.301	122.212	122.122	121.939	121.748	121.557	121.208	120.700		
OFFSET (M)	-11	-10	-9	-8	-7	-6	-5	-4	-3	-2	-1	0	1	2	3	4	5	6	7	8	9	10	11	12	13

CUTTING AREA (SQ.M) = 0.846
FILLING AREA (SQ.M) = 7.612


CH. (KM):- 3+500
DESIGNED BED LEVEL = 120.859 M

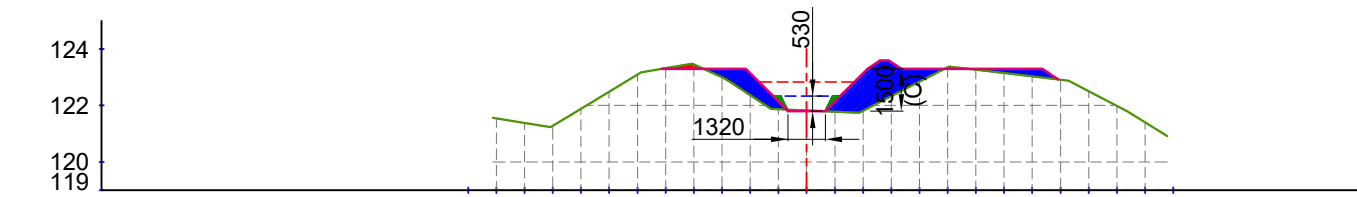

EXIST. LEVEL (M)	</
------------------------	--	--	----

CUTTING AREA (SQ.M) = 0.208
FILLING AREA (SQ.M) = 5.092

CH. (KM):- 3+400
DESIGNED BED LEVEL = 121.799 M

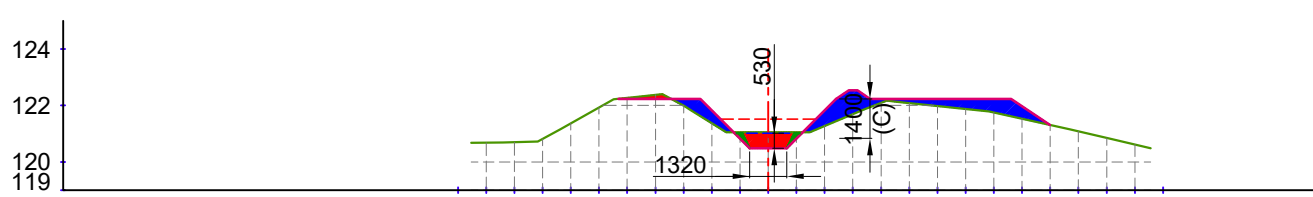

EXIST. LEVEL (M)	
------------------------	--	--	

CUTTING AREA (SQ.M) = 1.095
FILLING AREA (SQ.M) = 3.953

CH. (KM):- 3+600
DESIGNED BED LEVEL = 120.834 M

LEGEND

	CUT AREA		EXISTING BED LINE
			F.S.L.
	FILL AREA		DESIGNED BED LINE
			H.G. LINE

Prepared by :-

WAPCOS LTD.



Project Title :-

NORTH KOEL RESERVOIR PROJECT, BIHAR AND JHARKHAND

Drawing Title :-


X SEC OF MAHAUWAN SUB-DY. (OFFTAKE FROM RD-83+763 KM. (L), NORTH KOEL RIGHT MAIN CANAL)

Drawing No. :-

WAP/ INFRA/ NORTHKOEL/ BC/ R-31/ XSEC-


9 of 14

X SECTION OF MAHAUWAN SUB-DY.

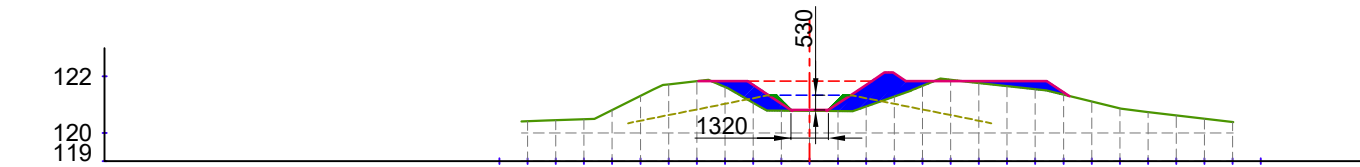


CUTTING AREA (SQ.M) = 0.046
FILLING AREA (SQ.M) = 3.689

CH. (KM):- 3+700
DESIGNED BED LEVEL = 120.808 M

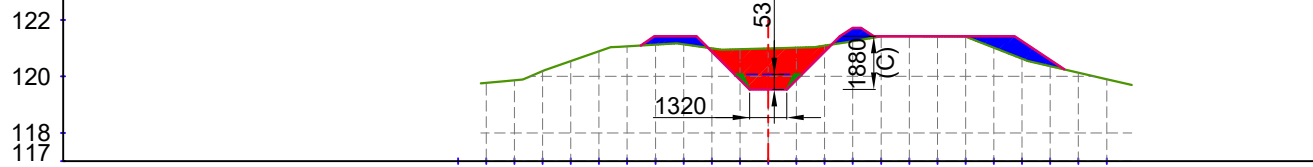


CUTTING AREA (SQ.M) = 3.943
FILLING AREA (SQ.M) = 2.257

CH. (KM):- 3+900
DESIGNED BED LEVEL = 119.537 M

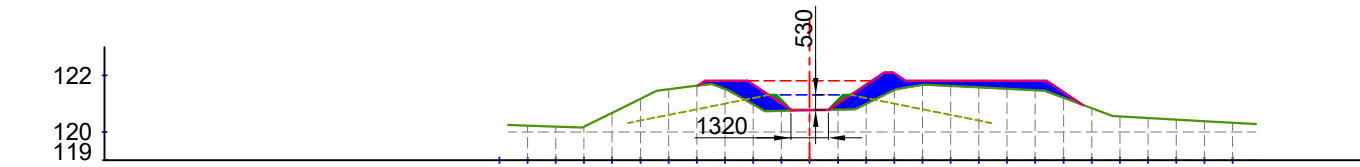

CUTTING AREA (SQ.M) = 0.000
FILLING AREA (SQ.M) = 4.167

CH. (KM):- 3+800
DESIGNED BED LEVEL = 120.782 M

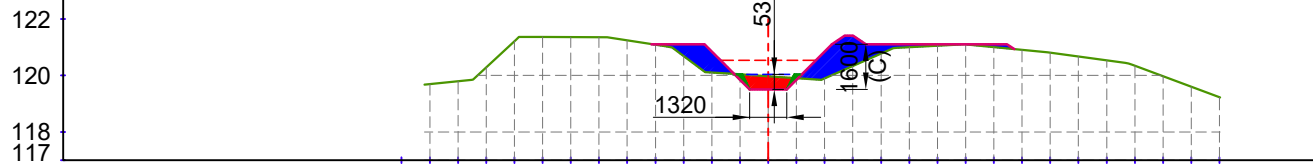

CUTTING AREA (SQ.M) = 0.719
FILLING AREA (SQ.M) = 3.810

CH. (KM):- 4+000
DESIGNED BED LEVEL = 119.511 M

LEGEND

	CUT AREA		EXISTING BED LINE
			F.S.L.
	FILL AREA		DESIGNED BED LINE
			H.G. LINE

Prepared by :-

WAPCOS LTD.



Project Title :-

NORTH KOEL RESERVOIR PROJECT, BIHAR AND JHARKHAND

Drawing Title :-


X SEC OF MAHAUWAN SUB-DY. (OFFTAKE FROM RD-83+763 KM. (L), NORTH KOEL RIGHT MAIN CANAL)

Drawing No. :-

WAP/ INFRA/ NORTHKOEL/ BC/ R-31/ XSEC-


10 of 14

X SECTION OF MAHAUWAN SUB-DY.

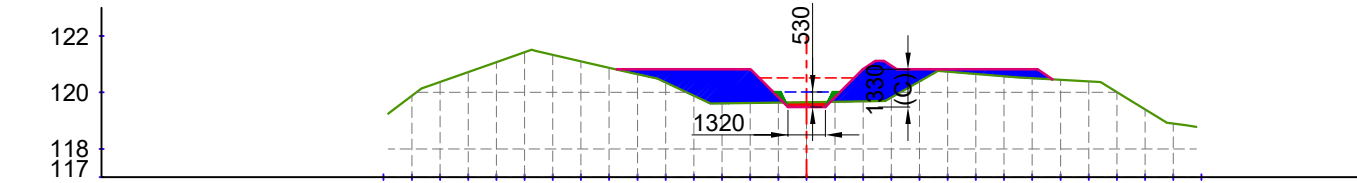


EXIST. LEVEL (M)	
------------------------	--	--	

CUTTING AREA (SQ.M) = 0.237
FILLING AREA (SQ.M) = 7.724
CH. (KM):- 4+100
DESIGNED BED LEVEL = 119.486 M

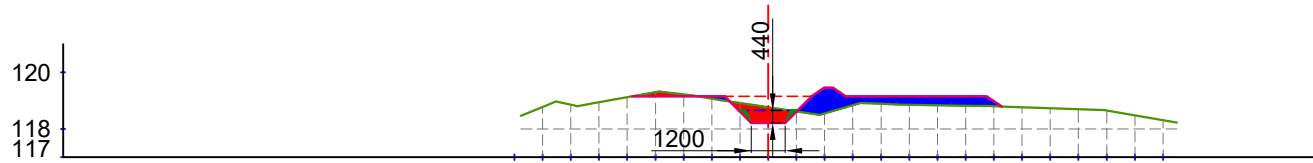


EXIST. LEVEL (M)	118.776	118.856	118.943	119.123	119.303	119.223	119.071	118.915	118.765	118.616	118.541	118.836	118.884	118.852	118.836	118.820	118.800	118.765	118.729	118.692	118.645	118.475	118.305		
OFFSET (M)	-9	-8	-7	-6	-5	-4	-3	-2	-1	0	1	2	3	4	5	6	7	8	9	10	11	12	13	14	15

CUTTING AREA (SQ.M) = 1.110
FILLING AREA (SQ.M) = 2.773
CH. (KM):- 4+300
DESIGNED BED LEVEL = 118.214 M

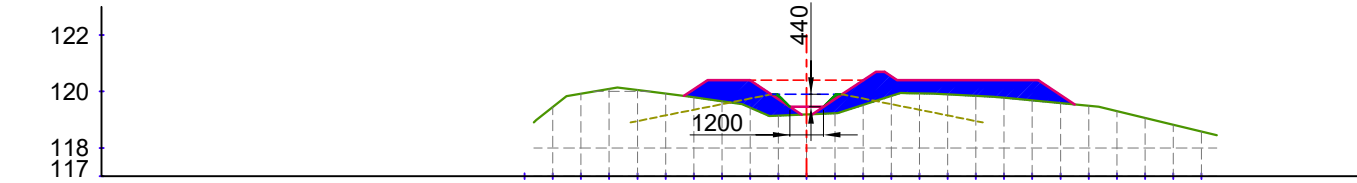

EXIST. LEVEL (M)	
------------------------	--	--	

CUTTING AREA (SQ.M) = 0.000
FILLING AREA (SQ.M) = 7.747
CH. (KM):- 4+200
DESIGNED BED LEVEL = 119.460 M

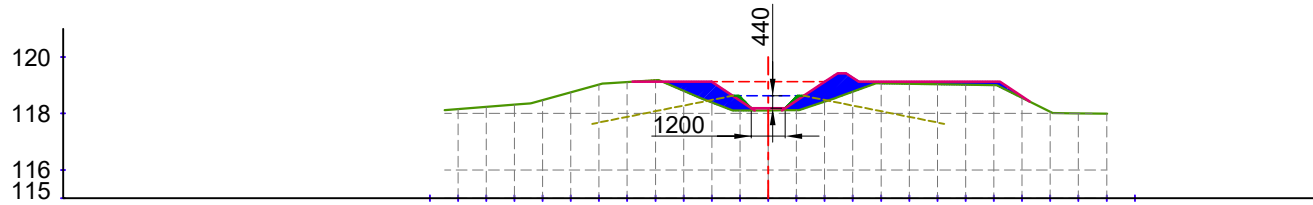

EXIST. LEVEL (M)	118.156	118.234	118.312	118.475	118.750	119.024	119.117	119.184	118.803	118.391	118.107	118.111	118.115	118.422	118.773	119.066	119.050	119.034	119.018	119.001	118.555	118.062	118.006	117.993		
OFFSET (M)	-12	-11	-10	-9	-8	-7	-6	-5	-4	-3	-2	-1	0	1	2	3	4	5	6	7	8	9	10	11	12	13

CUTTING AREA (SQ.M) = 0.033
FILLING AREA (SQ.M) = 3.400
CH. (KM):- 4+400
DESIGNED BED LEVEL = 118.189 M

LEGEND

	CUT AREA		EXISTING BED LINE
	FILL AREA		F.S.L.
			DESIGNED BED LINE
			H.G. LINE


Prepared by :-

WAPCOS LTD.




Project Title :-	NORTH KOEL RESERVOIR PROJECT, BIHAR AND JHARKHAND		
Drawing Title :-	X SEC OF MAHAUWAN SUB-DY. (OFFTAKE FROM RD-83+763 KM. (L), NORTH KOEL RIGHT MAIN CANAL)		
Drawing No. :-	WAP/ INFRA/ NORTHKOEL/ BC/ R-31/ XSEC-		11 of 14

X SECTION OF MAHAUWAN SUB-DY.

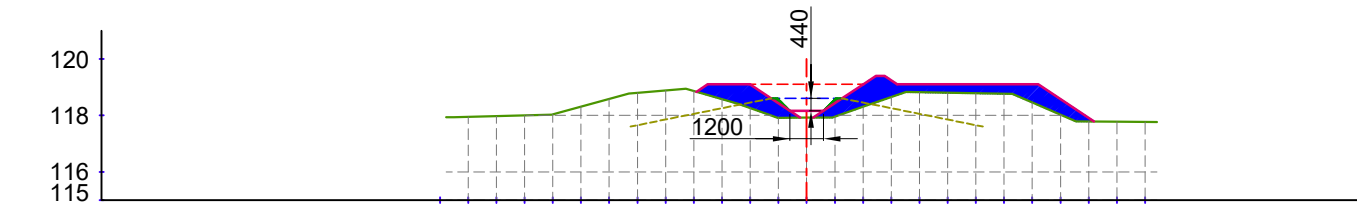


EXIST. LEVEL (M)	
------------------------	--	--	

CUTTING AREA (SQ.M) = 0.000
FILLING AREA (SQ.M) = 2.284
CH. (KM):- 4+500
DESIGNED BED LEVEL = 118.163 M

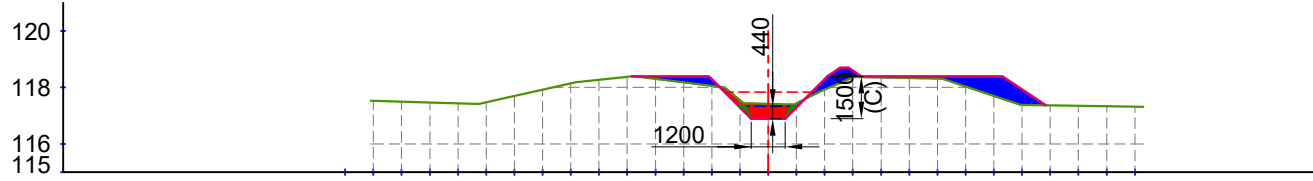


EXIST. LEVEL (M)	117.525	117.496	117.468	117.440	117.477	117.700	117.923	118.147	118.272	118.376	118.305	118.180	118.055	117.544	117.418	117.442	117.921	118.359	118.353	118.333	118.312	118.033	117.699	117.378	117.364	117.349	117.334	117.320		
OFFSET (M)	-15	-14	-13	-12	-11	-10	-9	-8	-7	-6	-5	-4	-3	-2	-1	0	1	2	3	4	5	6	7	8	9	10	11	12	13	14

CUTTING AREA (SQ.M) = 0.952
FILLING AREA (SQ.M) = 2.882
CH. (KM):- 4+700
DESIGNED BED LEVEL = 116.892 M

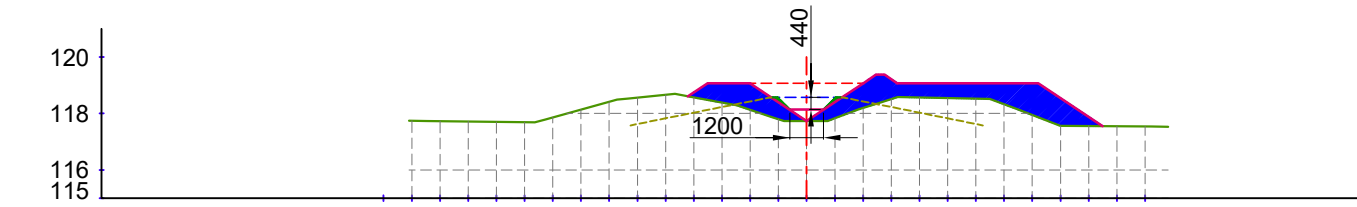

EXIST. LEVEL (M)	
------------------	--	--	

CUTTING AREA (SQ.M) = 0.000
FILLING AREA (SQ.M) = 9.386
CH. (KM):- 4+600
DESIGNED BED LEVEL = 118.137 M

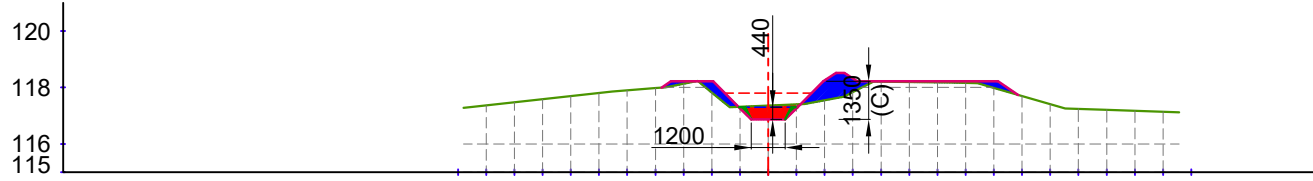

EXIST. LEVEL (M)	</
------------------	--	--	----

CUTTING AREA (SQ.M) = 0.733
FILLING AREA (SQ.M) = 2.070
CH. (KM):- 4+800
DESIGNED BED LEVEL = 116.866 M

LEGEND

	CUT AREA		EXISTING BED LINE
	FILL AREA		F.S.L.
			DESIGNED BED LINE
			H.G. LINE


Prepared by :-

WAPCOS LTD.



Project Title :-	NORTH KOEL RESERVOIR PROJECT, BIHAR AND JHARKHAND		
Drawing Title :-	X SEC OF MAHAUWAN SUB-DY. (OFFTAKE FROM RD-83+763 KM. (L), NORTH KOEL RIGHT MAIN CANAL)		
Drawing No. :-	WAP/ INFRA/ NORTHKOEL/ BC/ R-31/ XSEC-		12 of 14


X SECTION OF MAHAUWAN SUB-DY.

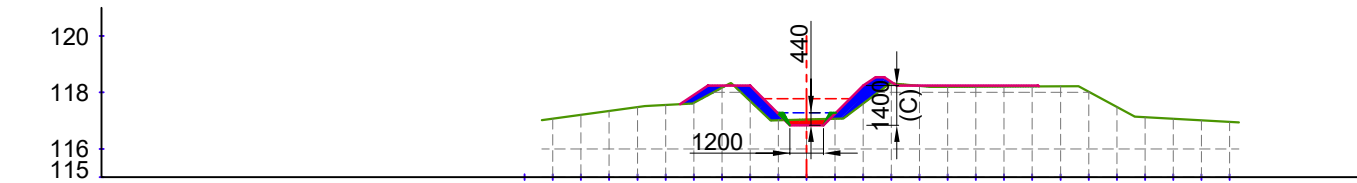

EXIST. LEVEL (M)	117.066	117.205	117.344	117.483	117.558	117.633	118.164	117.693	117.016	117.041	117.067	117.602	118.323	118.231	118.197	118.203	118.208	118.213	118.218	118.025	117.482	117.120	117.064	117.007	116.951		
OFFSET (M)	-10	-9	-8	-7	-6	-5	-4	-3	-2	-1	0	1	2	3	4	5	6	7	8	9	10	11	12	13	14	15	16

CUTTING AREA (SQ.M) = 0.302
FILLING AREA (SQ.M) = 2.119


CH. (KM):- 4+900
DESIGNED BED LEVEL = 116.840 M

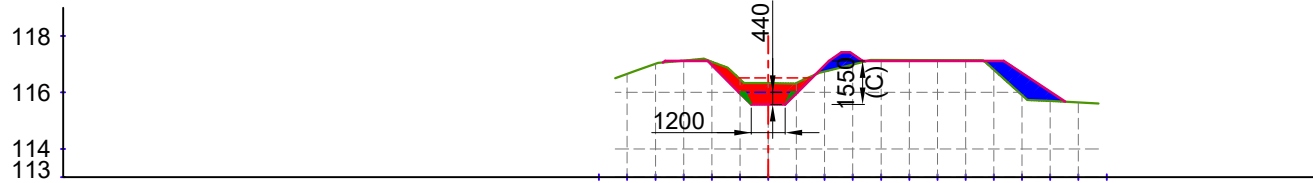

EXIST. LEVEL (M)	116.659	117.014	117.127	117.086	116.471	116.328	116.336	116.744	116.990	117.145	117.144	117.143	117.142	116.798	115.906	115.694	115.647		
OFFSET (M)	-6	-5	-4	-3	-2	-1	0	1	2	3	4	5	6	7	8	9	10	11	12

CUTTING AREA (SQ.M) = 1.917
FILLING AREA (SQ.M) = 1.938


CH. (KM):- 5+100
DESIGNED BED LEVEL = 115.569 M

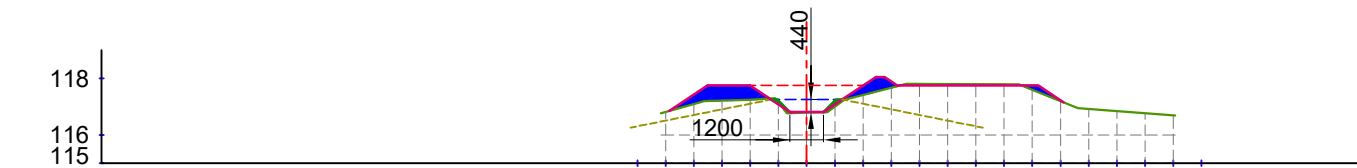

EXIST. LEVEL (M)	
------------------------	--	--	

CUTTING AREA (SQ.M) = 0.192
FILLING AREA (SQ.M) = 2.158

CH. (KM):- 5+000
DESIGNED BED LEVEL = 116.815 M

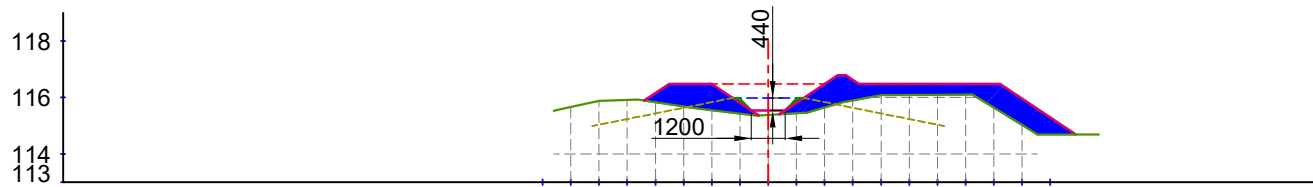

EXIST. LEVEL (M)	115.664	115.883	115.910	115.829	115.680	115.551	115.428	115.380	115.441	115.642	115.896	116.083	116.090	116.096	116.102	115.638	115.025		
OFFSET (M)	-8	-7	-6	-5	-4	-3	-2	-1	0	1	2	3	4	5	6	7	8	9	10

CUTTING AREA (SQ.M) = 0.000
FILLING AREA (SQ.M) = 8.328

CH. (KM):- 5+200
DESIGNED BED LEVEL = 115.544 M

LEGEND

	CUT AREA		EXISTING BED LINE
			F.S.L.
	FILL AREA		DESIGNED BED LINE
			H.G. LINE

Prepared by :-

WAPCOS LTD.



Project Title :-

NORTH KOEL RESERVOIR PROJECT, BIHAR AND JHARKHAND

Drawing Title :-


X SEC OF MAHAUWAN SUB-DY. (OFFTAKE FROM RD-83+763 KM. (L), NORTH KOEL RIGHT MAIN CANAL)

Drawing No. :-

WAP/ INFRA/ NORTHKOEL/ BC/ R-31/ XSEC-

13 of 14

X SECTION OF MAHAUWAN SUB-DY.

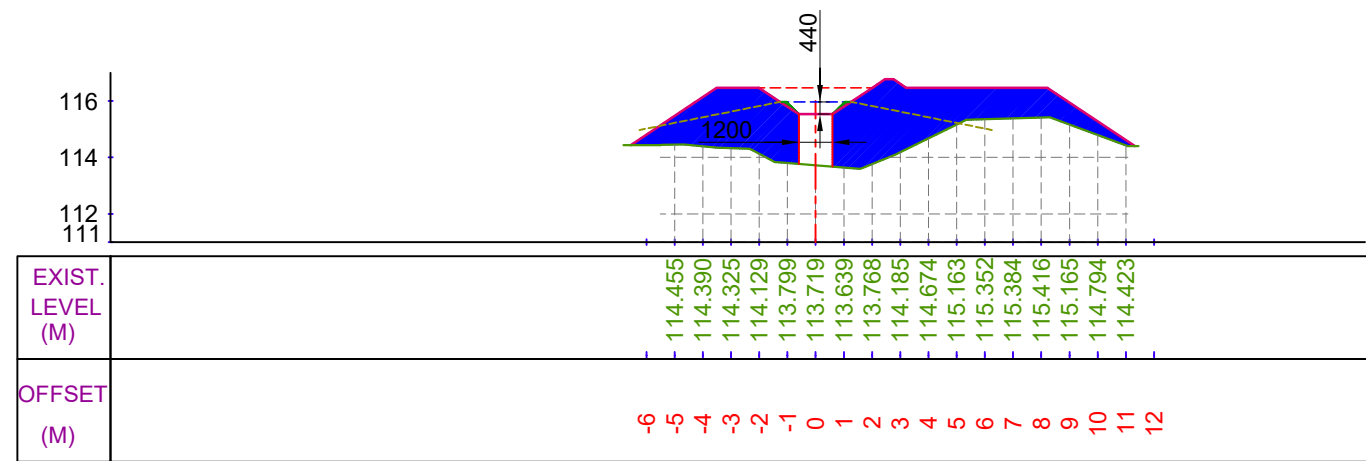

CUTTING AREA (SQ.M) = 0.000 CH. (KM):- 5+250
FILLING AREA (SQ.M) = 24.262 DESIGNED BED LEVEL = 115.531 M

CUT AREA

FILL AREA

LEGEND

EXISTING BED LINE

F.S.L.

DESIGNED BED LINE

H.G. LINE

Prepared by :-

WAPCOS LTD.

Project Title :-

NORTH KOEL RESERVOIR PROJECT, BIHAR AND JHARKHAND

Drawing Title :-



X SEC OF MAHAUWAN SUB-DY. (OFFTAKE FROM RD-83+763 KM. (L), NORTH KOEL RIGHT MAIN CANAL)

Drawing No. :-

WAP/ INFRA/ NORTHKOEL/ BC/ R-31/ XSEC-

14 of 14

DRAWING OF STRUCTURES

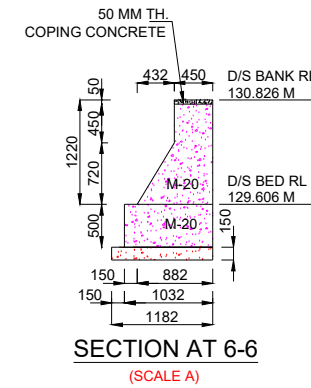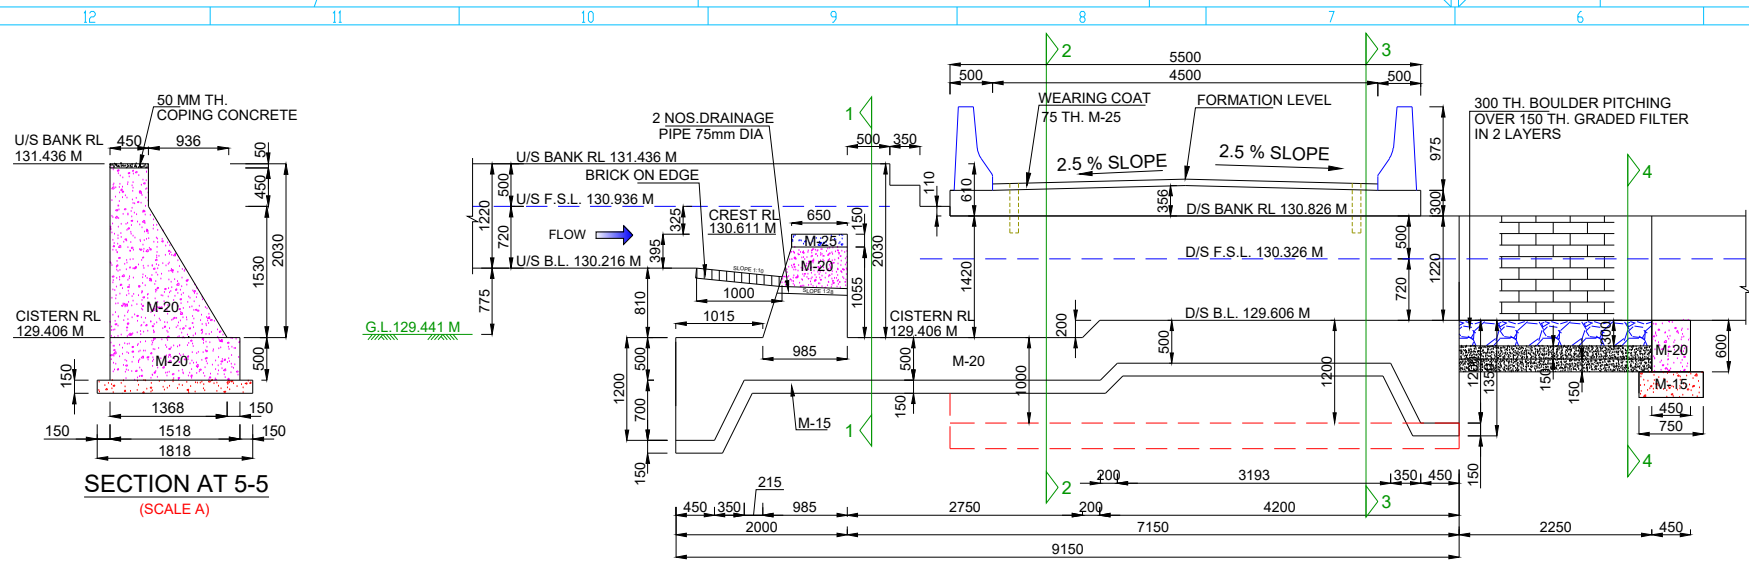









NOTES:-

1. ALL DIMENSIONS ARE IN MM AND LEVELS IN METRES EXCEPT OTHERWISE MENTIONED.
2. THE DRAWING SHALL NOT BE SCALED OFF, ONLY WRITTEN DIMENSIONS SHALL BE FOLLOWED.
3. ALL CONCRETE WORK SHALL CONFORM TO IS: 456 -2000. GRADE OF CONCRETE IN DIFFERENT COMPONENTS SHALL BE AS FOLLOWS,

FLOOR	M 20
FOUNDATION OF ABUTMENTS & WING WALL	M 20
PCC UNDER FLOOR	M 15
ABUTMENTS / WING WALLS	M 20
4. ANY OVER DIGGING SHALL BE FILLED BY CONCRETE 1:3:6 GRADE.
5. SKIN REINFORCEMENT SHALL BE PROVIDED IN FLOOR AND ABUTMENT OF 12 MM DIA BARS @ 250 MM.

HYDRAULIC:- DATA

	U/S	D/S	UNIT
FULL SUPPLY DISCHARGE	0.620	0.620	CUMEC
VERTICAL DROP	0.610	0.610	METRE
FULL SUPPLY DEPTH	0.720	0.720	METRE
BED WIDTH	1.850	1.850	METRE
BED SLOPE	1 : 4000	1 : 4000	

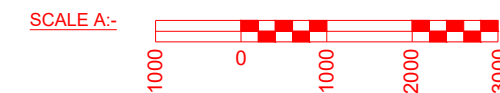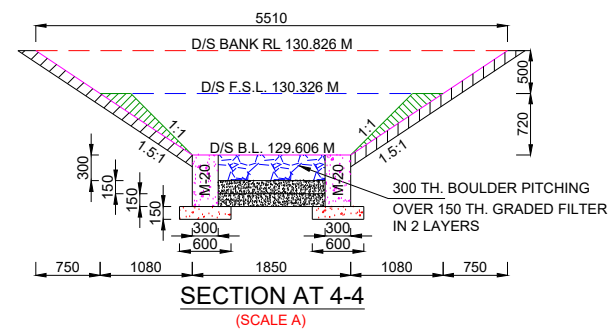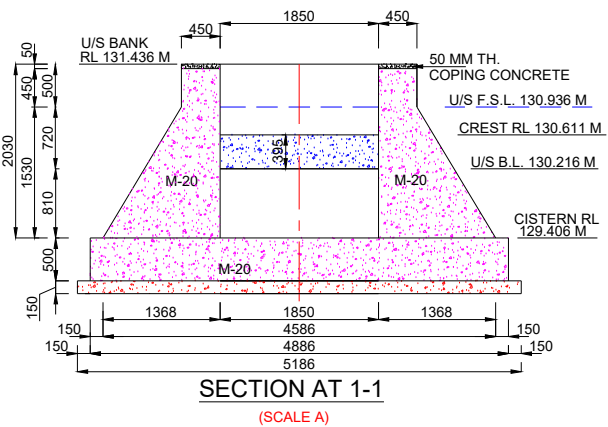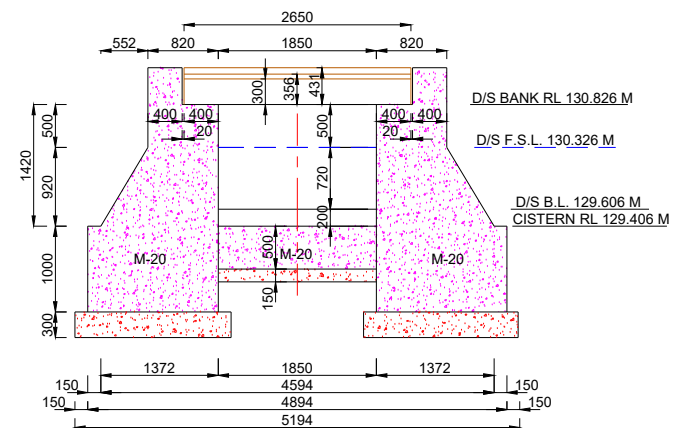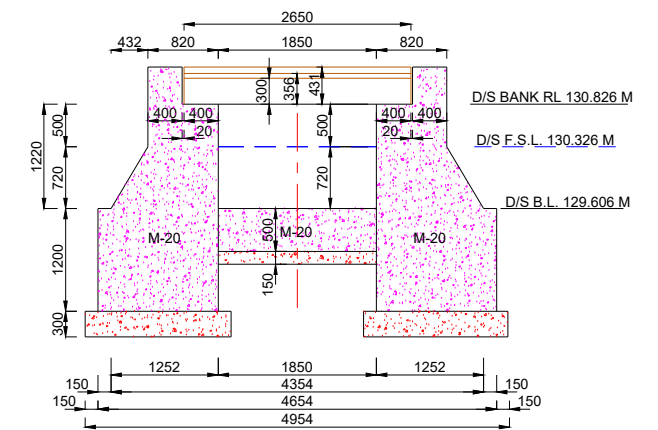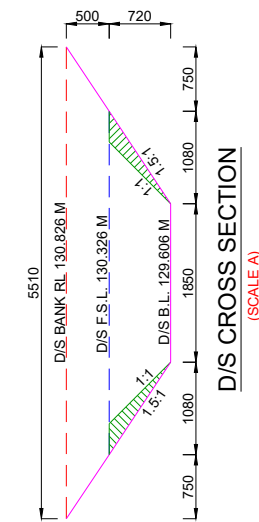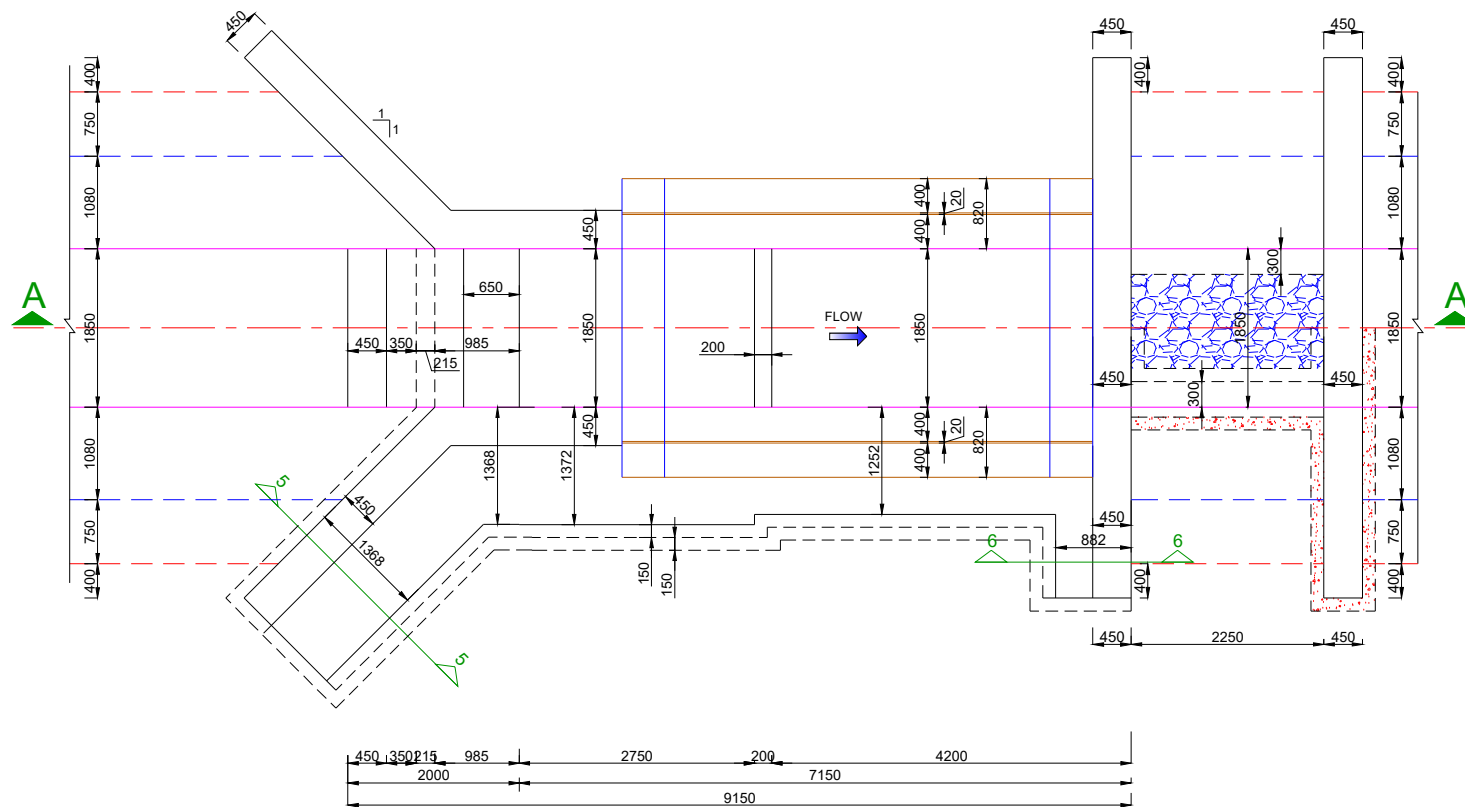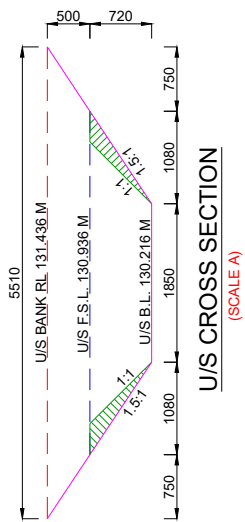


Prepared by :-


WAPCOS LTD.




Project Title :-	NORTH KOEL RESERVOIR PROJECT, BIHAR AND JHARKHAND
Drawing Title :-	SHARDA TYPE 0.610 M HT. FALL AT KM. 0.900 OF MAHAUWAN SUB-DY. (OFFTAKE RD - 83+763 KM. (L), NORTH KOEL RIGHT MAIN CANAL)
Drawing No. :-	WAP/ INFRA/ NORTHKOEL/ BC/ R-31/ FALL 1 of 1

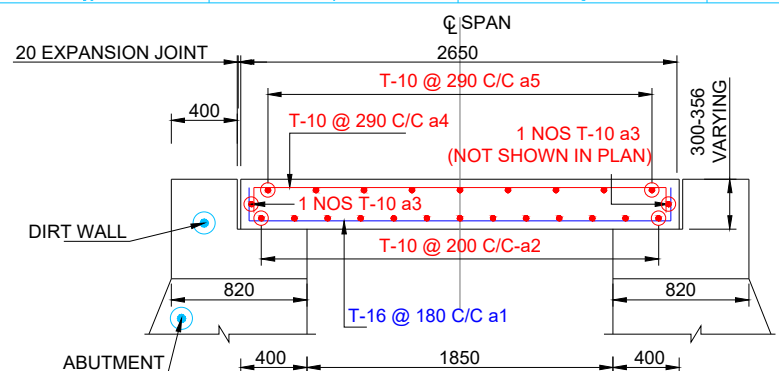


SECTION B-B
(SCALE A)

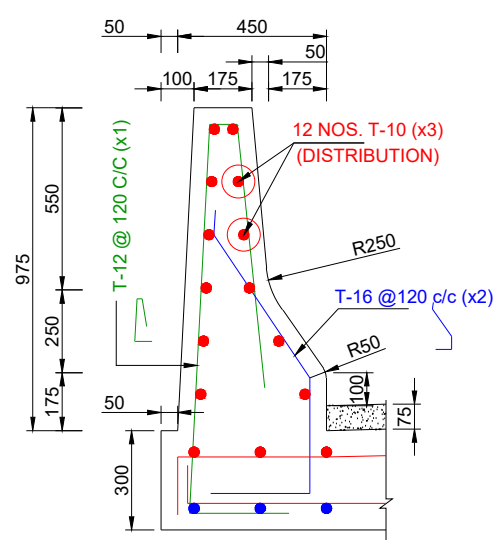

REINF. DETAILS OF
CRASH BARRIER IN
MAIN SLAB
(SCALE B)

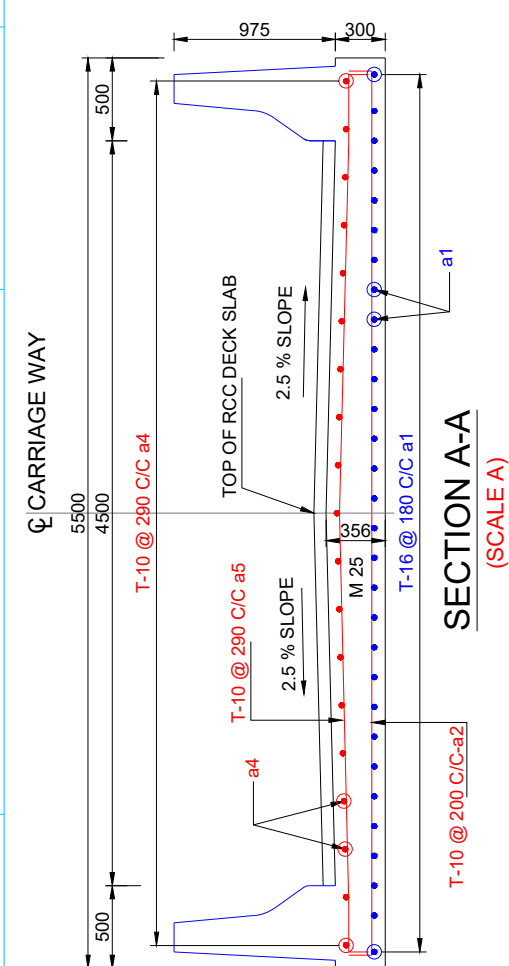

SECTION A-A
(SCALE A)

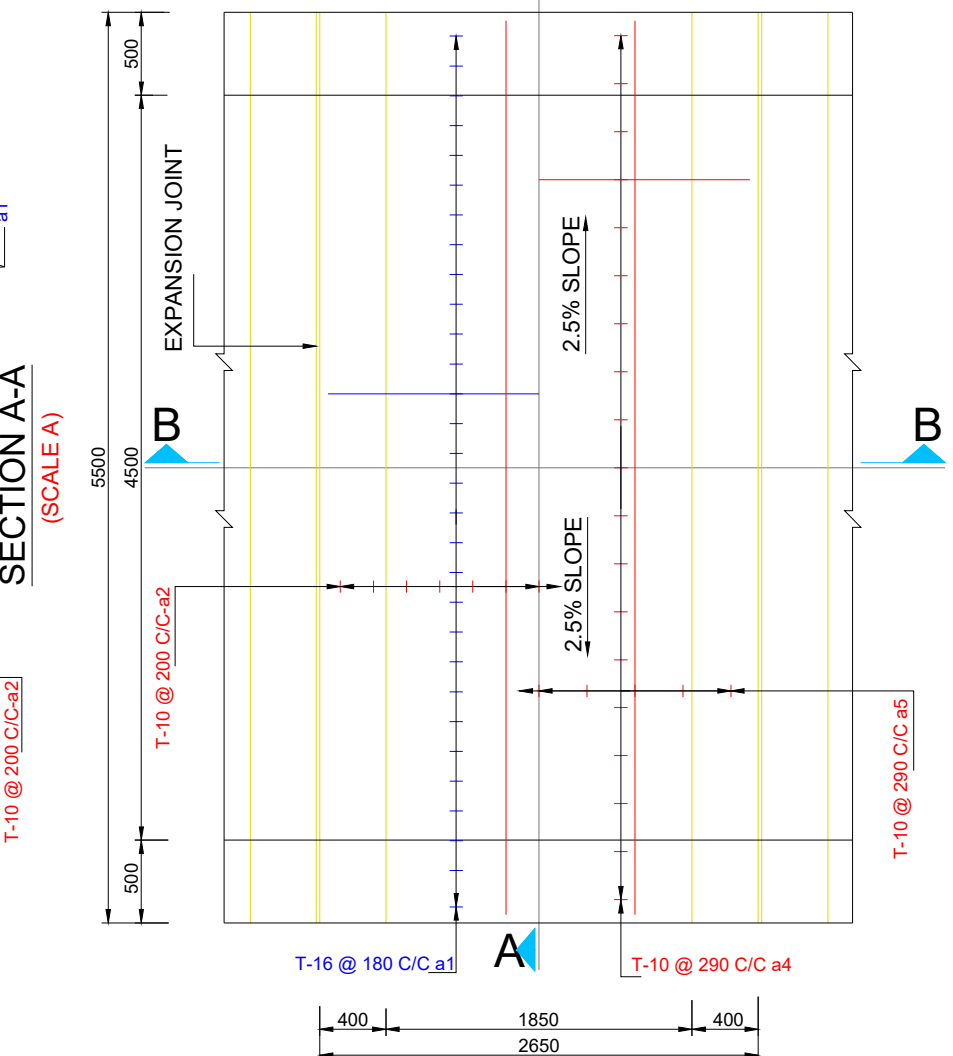



BOTTOM REINFORCEMENT TOP REINFORCEMENT
PLAN SHOWING REINFORCEMENT DETAILS OF DECK SLAB
(SCALE A)

BAR BENDING SCHEDULE

S. No.	Type of bars	Shape of bars (not to scale (Dimensions are in millimetres))	Dia of Bars (mm)	Spacing (mm)	Nos. of Bars
SLAB PER SPAN					
1	a1		16	180	31
2	a2		10	200	13
3	a3		10	-	2
4	a4		10	290	19
5	a5		10	290	9
CRASH BARRIER					
1	x1		12	120	22X2
2	x2		16	120	22X2
3	x3		10	-	10X2

NOTES:-

- ALL DIMENSIONS ARE IN mm AND LEVELS IN METRES EXCEPT OTHERWISE MENTIONED.
 - THE DRAWING SHALL NOT BE SCALED OFF ONLY WRITTEN DIMENSIONS SHALL BE FOLLOWED.
 - ALL CONCRETE WORK SHALL CONFORM TO IS:456 - 2000. GRADE OF CONCRETE IN DIFFERENT COMPONENTS SHALL BE AS FOLLOWS,
BRIDGE SLAB & PARAPET M-25
 - ALL REINFORCEMENT BARS SHALL BE OF HIGH YIELD STRENGTH DEFORMED BARS (Fe 500) COMFORMING I.S. 1786.
 - MIN. CLEAR COVER TO ANY REINF. INCLUDING STIRRUPS SHALL BE 40 MM OR UNLESS OTHERWISE SPECIFIED.
 - THE COVER INDICATED IN THIS DRAWINGS IS CLEAR COVER TO MAIN REINFORCEMENT BARS NEAREST TO THE CONCRETE SURFACE INCLUDING STIRRUPS AND BINDERS UNLESS MENTIONED OTHERWISE.
 - BENDING OF REINF. BARS SHALL CONFORM TO I.S. 2502.
 - REINF. BARS SHALL BE CUT AND ADJUSTED TO ACCOMODATE DRAINAGE SPOUT.
 - 75 MM THK. WEARING COAT IN M-25 CC SHALL BE PROVIDED.
 - APPROACH SLAB & APPROACH SLAB SUPPORT SHALL BE DECIDED BY FIELD ENGINEERS ACCORDING TO THE SITE CONDITIONS.
 - TARFELT BEARING SHALL BE PROVIDED UNDER SLAB AT SUPPORT.
 - THE REINFORCEMENT OF CRASH BARRIER SHALL BE INCORPORATED BEFORE CASTING OF THE DECK SLAB.
 - 8 MM DIA BAR @ 200 C/C IN BOTH DIRECTION SHALL BE PROVIDED IN WEARING COAT AT MIDDLE DEPTH.
 - WHEN BARS OF TWO DIFFERENT DIAMETERS ARE TO BE SPLICED, THE LAP LENGTH SHALL BE CALCULATED ON THE BASIS OF DIAMETER OF SMALLER BAR.
 - THE DEVELOPMENT LENGTH OF BARS ARE GIVEN BELOW:
DEVELOPMENT LENGTH FULLY STRESSED DEFORMED BARS (fy=500N/mm²) (IS 456 CLAUSE 26.2.1)
- | TENSION BARS | | | | COMPRESSION BARS | | | |
|-------------------|--------|--------|--------|-------------------|--------|--------|--------|
| GRADE OF CONCRETE | | | | GRADE OF CONCRETE | | | |
| M15 | M20 | M25 | M30 | M15 | M20 | M25 | M30 |
| 68.00 | 56.60 | 48.50 | 45.30 | 54.40 | 45.30 | 38.80 | 36.30 |
| 81.60 | 68.00 | 58.30 | 54.40 | 65.30 | 54.40 | 46.60 | 43.50 |
| 108.80 | 90.60 | 77.70 | 72.50 | 87.00 | 87.00 | 62.10 | 58.00 |
| 135.90 | 113.30 | 97.10 | 90.60 | 108.80 | 108.80 | 77.70 | 72.50 |
| 169.90 | 141.60 | 121.40 | 113.30 | 135.90 | 135.90 | 97.10 | 90.60 |
| 217.50 | 181.30 | 155.40 | 145.00 | 174.00 | 174.00 | 124.30 | 116.00 |
- THE DEVELOPMENT LENGTHS GIVEN ABOVE ARE FOR A STRESS OF 0.87 fy IN THE BAR
 - THE DEVELOPMENT LENGTH INCLUDES ANCHORAGE VALUES OF HOOKS IN TENSION REINFORCEMENT.
 - LAPPING OF REINFORCEMENT SHALL BE AVOIDED AS FAR IS POSSIBLE IN CASE LAPPING OF BARS BECOMES UNAVOIDABLE, MINIMUM LAP LENGTH OF REINFORCEMENT BARS SHALL BE CALCULATED AS FOLLOW WITH MAXIMUM ALLOWABLE LAPPING (p) OF 50 % ONLY (IRC:112 - 2011) CLAUSE: 15.2.5.1)
LAP LENGTH = $\alpha_1 \cdot l_{bnet}$
WHERE, α_1 = 1.0 for $p \leq 25\%$
 α_1 = 1.15 for $25\% \leq p \leq 33\%$
 α_1 = 1.4 for $33\% \leq p \leq 50\%$
 - THE STRAIGHT LENGTH OF THE LAP SHOULD NOT BE LESS THAN 15Ø OR 200 MM (WHICH EVER IS MORE)
 - THE LAP LENGTH MUST BE AT LEAST EQUAL TO DEVELOPMENT LENGTH IN NO CASE, THE LAP LENGTH SHOULD BE LESS THAN 30Ø FOR FLEXURAL AND DIRECT TENSION AND 24Ø FOR COMPRESSION.
 - LAP SPLICES SHALL BE CONSIDERED AS STAGGERED IF THE C/C DISTANCE OF SPLICES IS NOT LESS THAN 1.3 TIMES THE LAP LENGTH CALCULATED.
 - WHEN BARS OF TWO DIFFERENT DIAMETERS ARE TO BE SPLICED, THE LAP LENGTH SHALL BE CALCULATED ON THE BASIS OF DIAMETER OF SMALLER BAR.

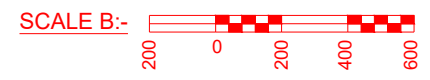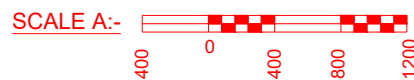


Prepared by :-


WAPCOS LTD.




Project Title :-	NORTH KOEL RESERVOIR PROJECT, BIHAR AND JHARKHAND
Drawing Title :-	REINFORCEMENT DETAILS OF SLAB FOR FALL CUM BRG. AT KM. 0.900 OF MAHAUWAN SUB-DY. (RD - 83+763 KM. (L), NORTH KOEL RIGHT MAIN CANAL)
Drawing No. :-	WAP/ INFRA/ NORTHKOEL/ BC/ R-31/ FALL 2 of 2

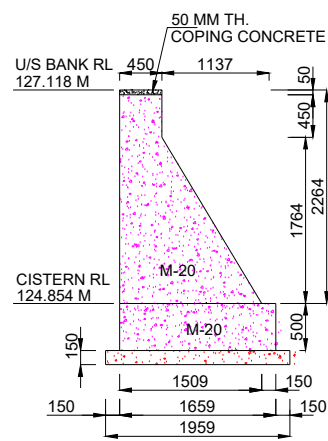


SECTION AT 5-5
(SCALE A)

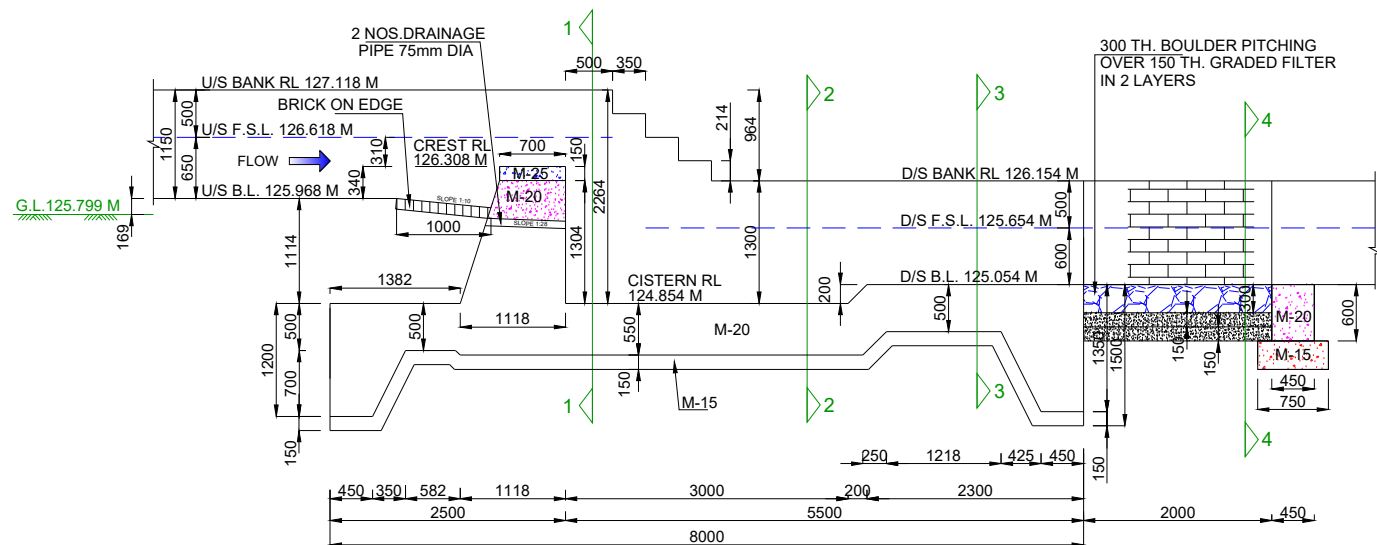


SECTION A-A
(SCALE A)

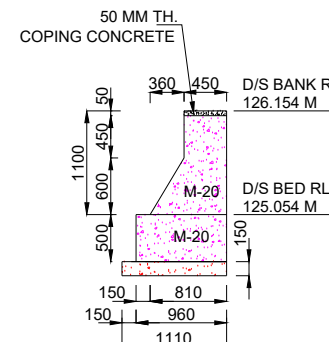


SECTION AT 6-6
(SCALE A)

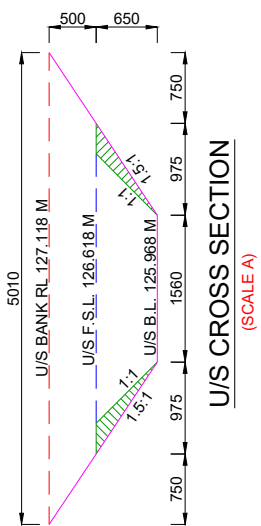


U/S CROSS SECTION
(SCALE A)

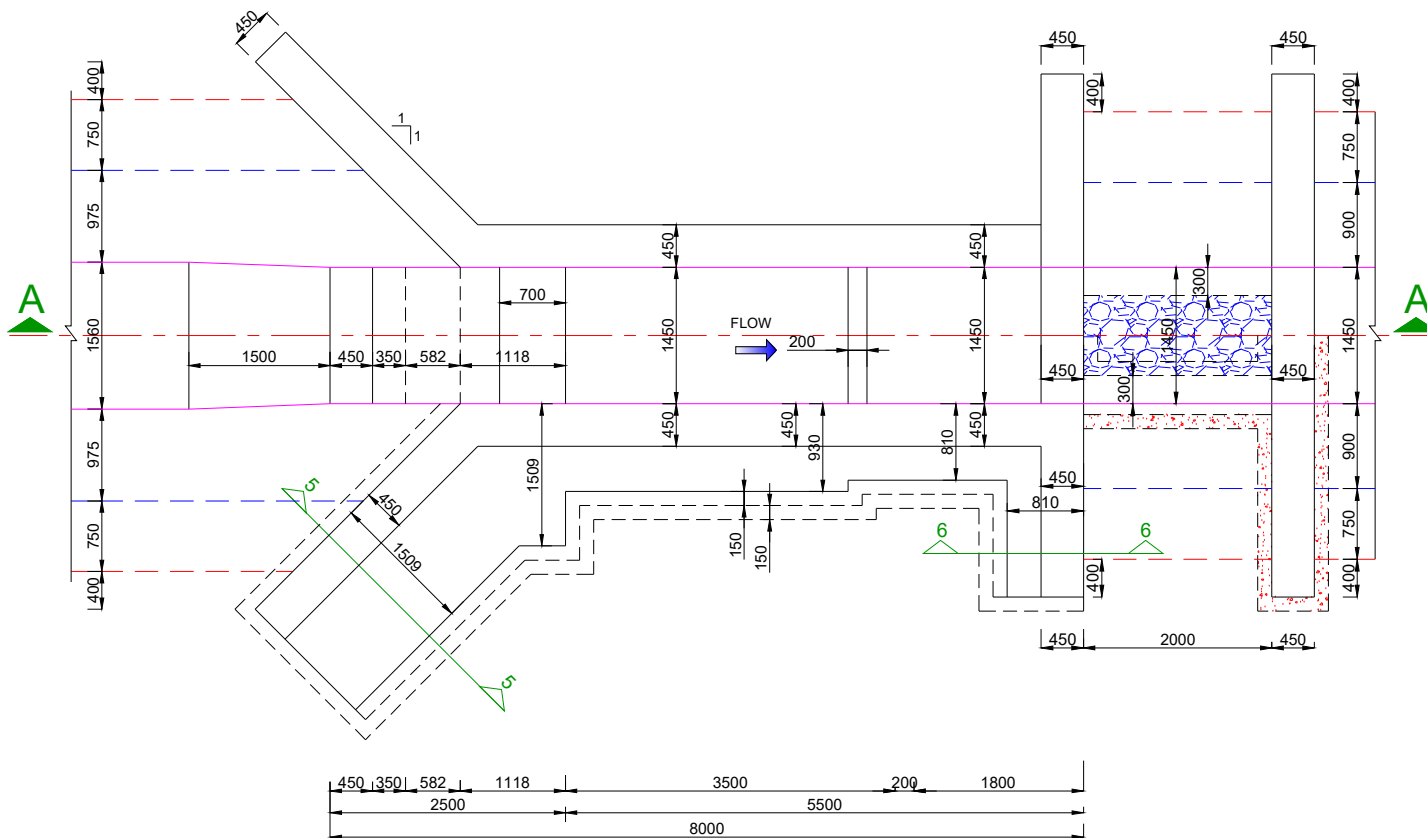


HALF TOP / HALF FOUNDATION PLAN
(SCALE A)

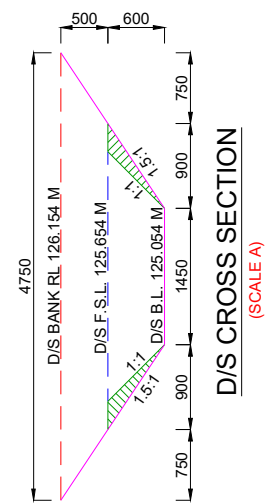


D/S CROSS SECTION
(SCALE A)

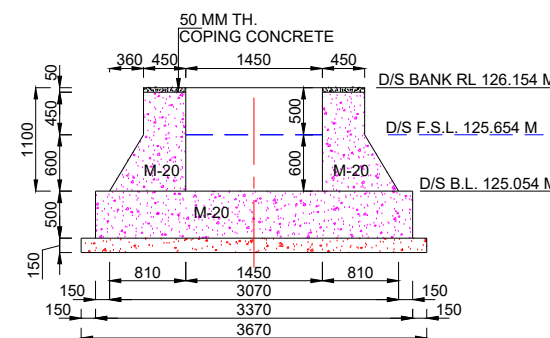


SECTION AT 3-3
(SCALE A)

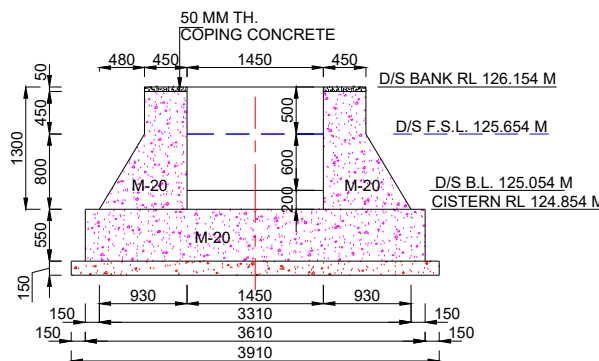

SECTION AT 2-2
(SCALE A)

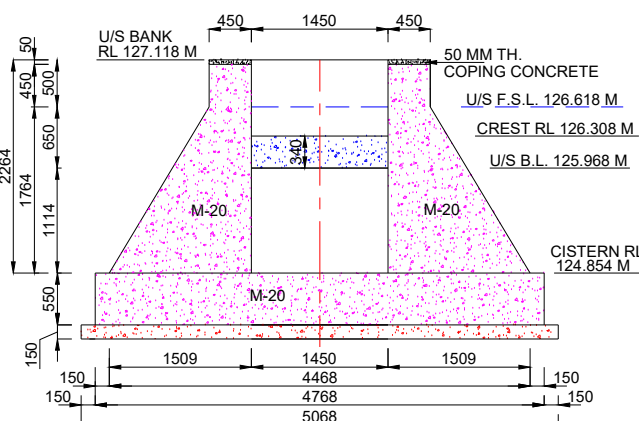

SECTION AT 1-1
(SCALE A)

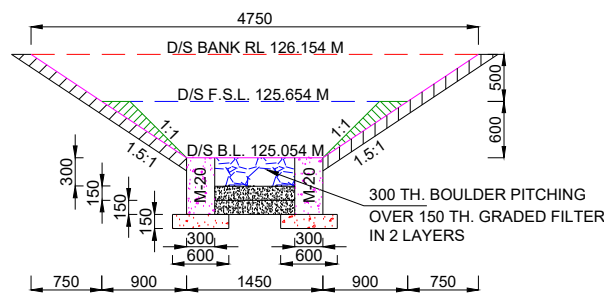

SECTION AT 4-4
(SCALE A)

NOTES:-


1. ALL DIMENSIONS ARE IN mm AND LEVELS IN METRES EXCEPT OTHERWISE MENTIONED.
2. THE DRAWING SHALL NOT BE SCALED OFF, ONLY WRITTEN DIMENSIONS SHALL BE FOLLOWED.
3. ALL CONCRETE WORK SHALL CONFORM TO IS: 456 -2000. GRADE OF CONCRETE IN DIFFERENT COMPONENTS SHALL BE AS FOLLOWS,

FLOOR	M 20
FOUNDATION OF ABUTMENTS & WING WALL	M 20
PCC UNDER FLOOR	M 15
ABUTMENTS / WING WALLS	M 20
4. ANY OVER DIGGING SHALL BE FILLED BY CONCRETE 1:3:6 GRADE.
5. SKIN REINFORCEMENT SHALL BE PROVIDED IN FLOOR AND ABUTMENT OF 12 MM DIA BARS @ 250 MM.

HYDRAULIC:- DATA

	U/S	D/S	UNIT
FULL SUPPLY DISCHARGE	0.440	0.440	CUMEC
VERTICAL DROP	0.914	0.914	METRE
FULL SUPPLY DEPTH	0.650	0.600	METRE
BED WIDTH	1.560	1.450	METRE
BED SLOPE	1 : 3900	1 : 3900	

SCALE A:-

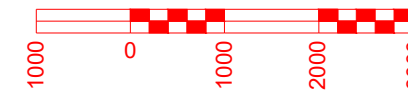

Prepared by :-

WAPCOS LTD.



Project Title :-

NORTH KOEL RESERVOIR PROJECT, BIHAR AND JHARKHAND


Drawing Title :-

SHARDA TYPE 0.914 M HT. FALL AT KM. 2.000 OF MAHAUWAN SUB-DY. (OFFTAKE RD - 83+763 KM. (L), NORTH KOEL RIGHT MAIN CANAL)


Drawing No. :-

WAP/ INFRA/ NORTHKOEL/ BC/ R-31/ FALL


1 of 1

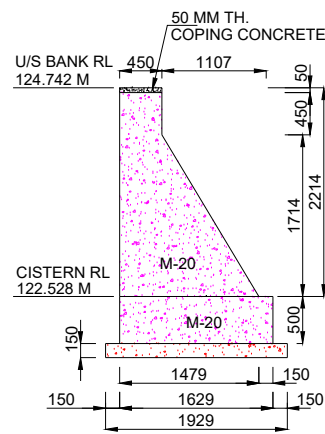

SECTION AT 5-5
(SCALE A)

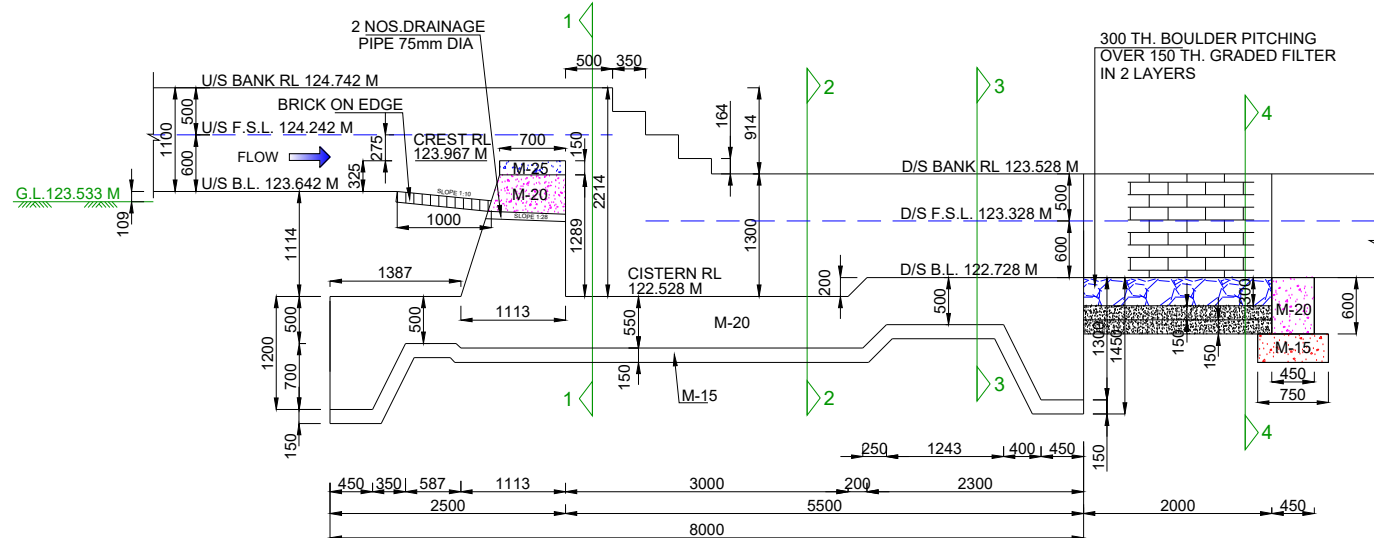

SECTION A-A
(SCALE A)

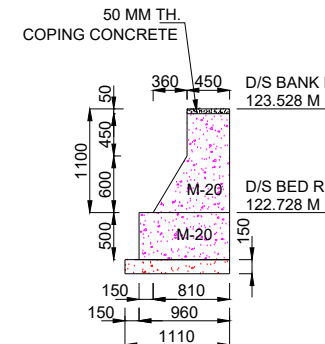

SECTION AT 6-6
(SCALE A)


NOTES:-

1. ALL DIMENSIONS ARE IN mm AND LEVELS IN METRES EXCEPT OTHERWISE MENTIONED.
2. THE DRAWING SHALL NOT BE SCALED OFF, ONLY WRITTEN DIMENSIONS SHALL BE FOLLOWED.
3. ALL CONCRETE WORK SHALL CONFORM TO IS: 456 -2000. GRADE OF CONCRETE IN DIFFERENT COMPONENTS SHALL BE AS FOLLOWS,


FLOOR	M 20
FOUNDATION OF ABUTMENTS & WING WALL	M 20
PCC UNDER FLOOR	M 15
ABUTMENTS / WING WALLS	M 20
4. ANY OVER DIGGING SHALL BE FILLED BY CONCRETE 1:3:6 GRADE.
5. SKIN REINFORCEMENT SHALL BE PROVIDED IN FLOOR AND ABUTMENT OF 12 MM DIA BARS @ 250 MM.

HYDRAULIC:- DATA


	U/S	D/S	UNIT
FULL SUPPLY DISCHARGE	0.360	0.360	CUMEC
VERTICAL DROP	0.914	0.914	METRE
FULL SUPPLY DEPTH	0.600	0.600	METRE
BED WIDTH	1.450	1.450	METRE
BED SLOPE	1 : 3900	1 : 3900	

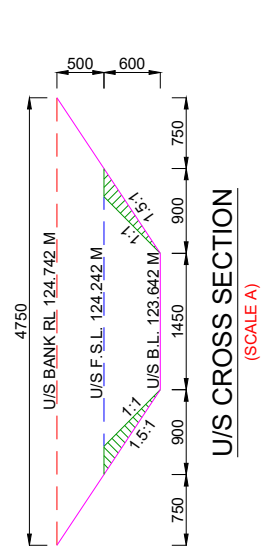


U/S CROSS SECTION
(SCALE A)

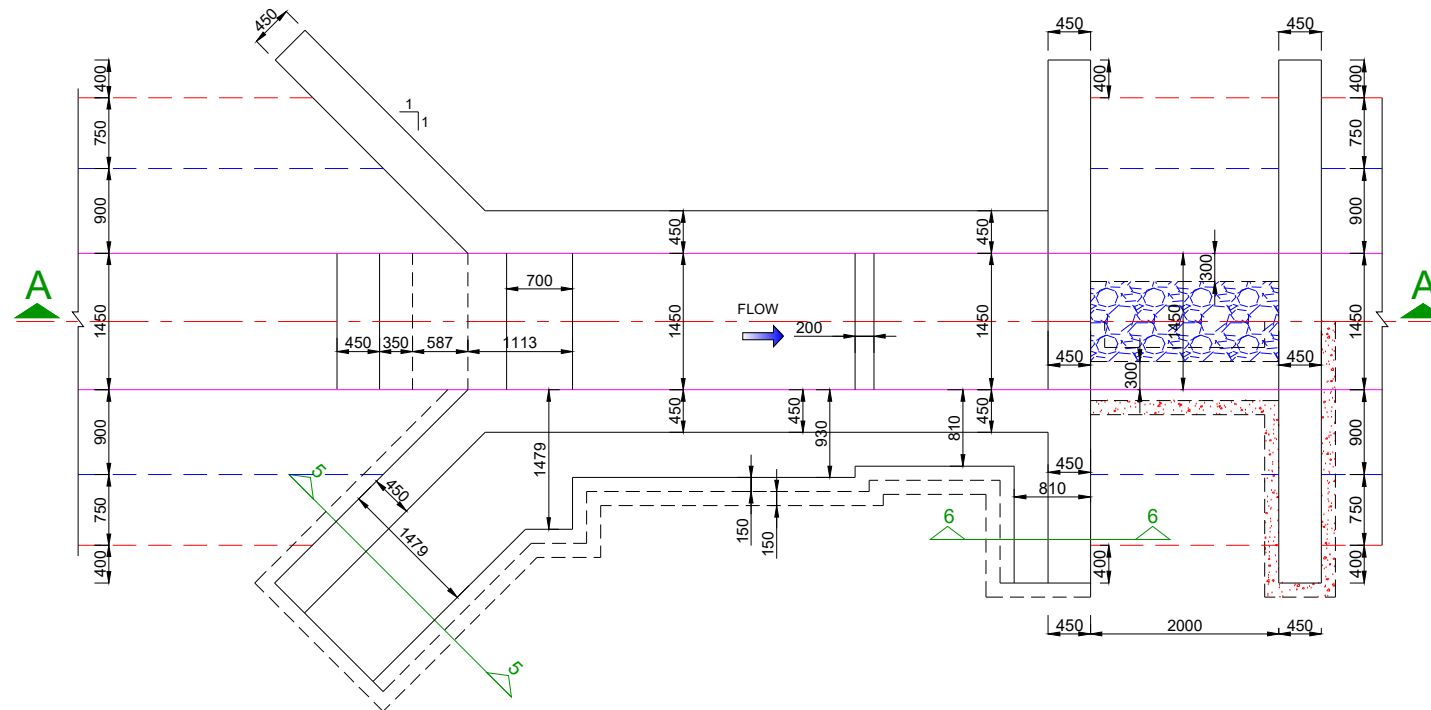


HALF TOP / HALF FOUNDATION PLAN
(SCALE A)

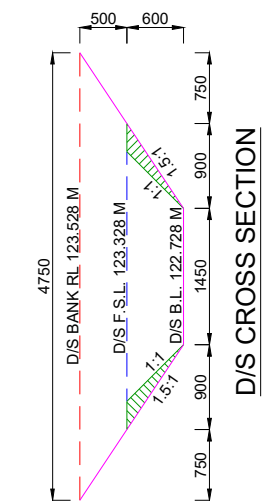


D/S CROSS SECTION
(SCALE A)

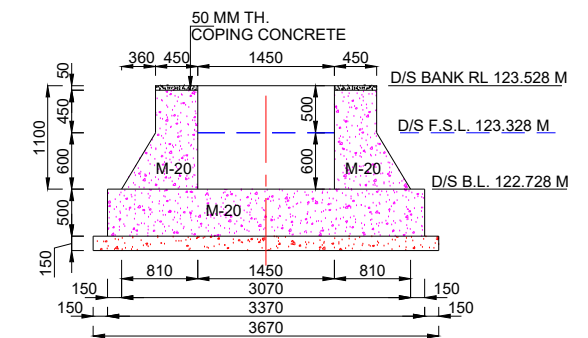


SECTION AT 3-3
(SCALE A)

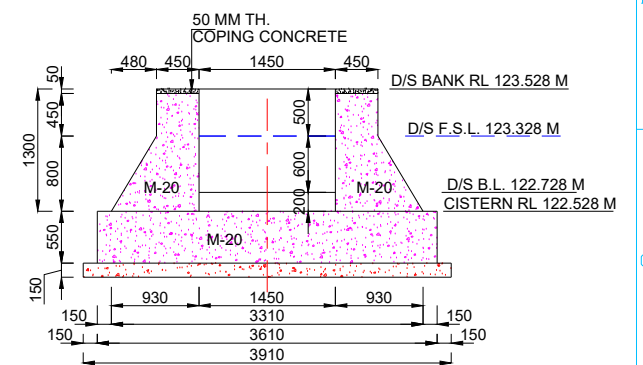

SECTION AT 2-2
(SCALE A)

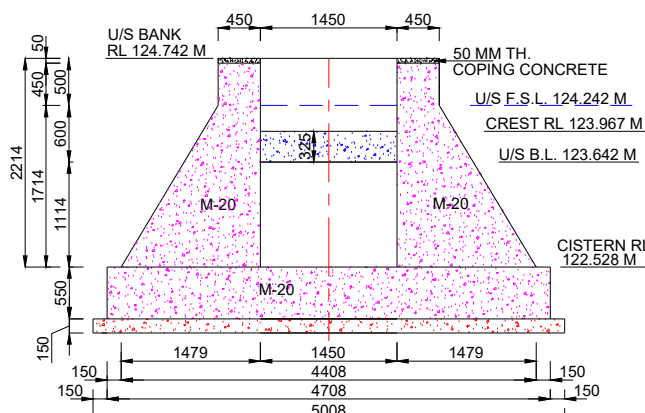

SECTION AT 1-1
(SCALE A)

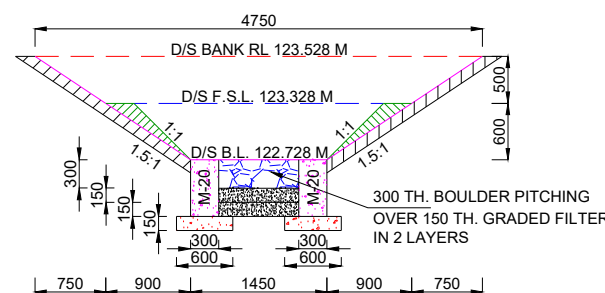

SECTION AT 4-4
(SCALE A)

SCALE A:-



Prepared by :-

WAPCOS LTD.



Project Title :-

NORTH KOEL RESERVOIR PROJECT, BIHAR AND JHARKHAND

Drawing Title :-

SHARDA TYPE 0.914 M HT. FALL AT KM. 2.750 OF MAHAUWAN SUB-DY. (OFFTAKE RD - 83+763 KM. (L), NORTH KOEL RIGHT MAIN CANAL)

Drawing No. :-

WAP/ INFRA/ NORTHKOEL/ BC/ R-31/ FALL


1 of 1




1. ALL DIMENSIONS ARE IN mm AND LEVELS IN METRES EXCEPT OTHERWISE MENTIONED.
2. THE DRAWING SHALL NOT BE SCALED OFF, ONLY WRITTEN DIMENSIONS SHALL BE FOLLOWED.
3. ALL CONCRETE WORK SHALL CONFORM TO IS: 456 -2000. GRADE OF CONCRETE IN DIFFERENT COMPONENTS SHALL BE AS FOLLOWS,

FLOOR	M 20
FOUNDATION OF ABUTMENTS & WING WALL	M 20
PCC UNDER FLOOR	M 15
ABUTMENTS / WING WALLS	M 20
4. ANY OVER DIGGING SHALL BE FILLED BY CONCRETE 1:3:6 GRADE.
5. SKIN REINFORCEMENT SHALL BE PROVIDED IN FLOOR AND ABUTMENT OF 12 MM DIA BARS @ 250 MM.

	U/S	D/S	UNIT
FULL SUPPLY DISCHARGE	0.270	0.270	CUMEC
VERTICAL DROP	0.762	0.762	METRE
FULL SUPPLY DEPTH	0.530	0.530	METRE
BED WIDTH	1.320	1.320	METRE
BED SLOPE	1 : 3900	1 : 3900	

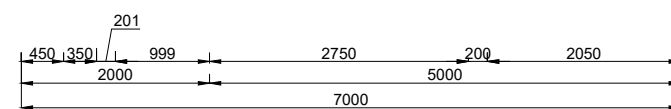


HALF TOP / HALF FOUNDATION PLAN
(SCALE A)

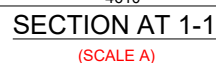

1 of 1



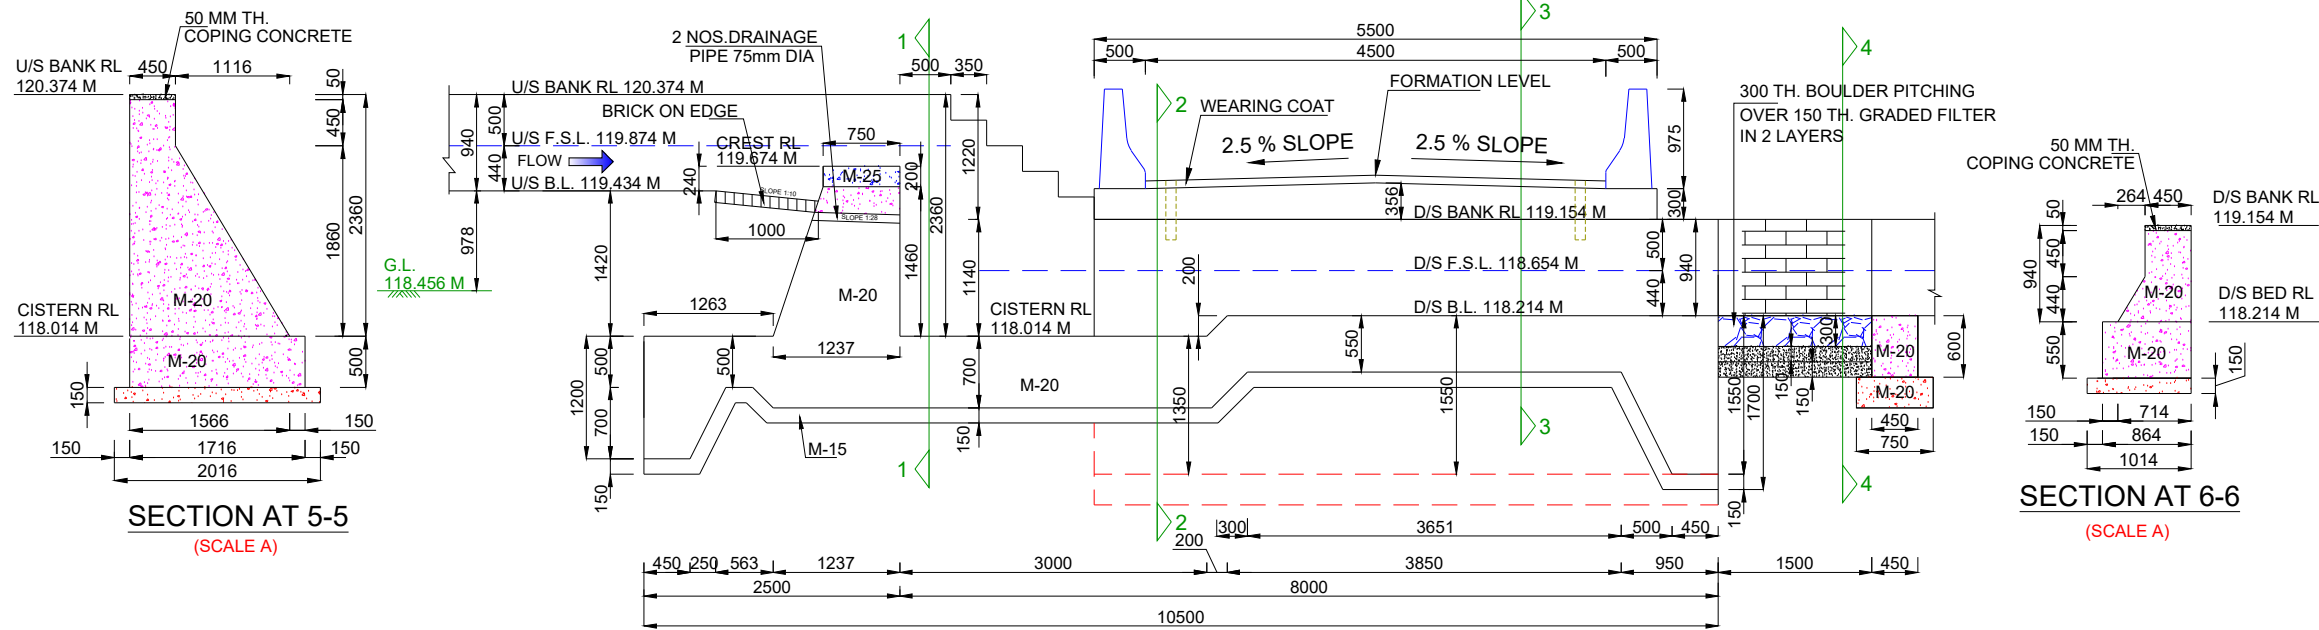

NOTES:-

1. ALL DIMENSIONS ARE IN mm AND LEVELS IN METRES EXCEPT OTHERWISE MENTIONED.
2. THE DRAWING SHALL NOT BE SCALED OFF, ONLY WRITTEN DIMENSIONS SHALL BE FOLLOWED.
3. ALL CONCRETE WORK SHALL CONFORM TO IS: 456 -2000. GRADE OF CONCRETE IN DIFFERENT COMPONENTS SHALL BE AS FOLLOWS,



FLOOR	M 20
FOUNDATION OF ABUTMENTS & WING WALL	M 20
PCC UNDER FLOOR	M 15
ABUTMENTS / WING WALLS	M 20
4. ANY OVER DIGGING SHALL BE FILLED BY CONCRETE 1:3:6 GRADE.
5. SKIN REINFORCEMENT SHALL BE PROVIDED IN FLOOR AND ABUTMENT OF 12 MM DIA BARS @ 250 MM.

HYDRAULIC:- DATA

	U/S	D/S	UNIT
FULL SUPPLY DISCHARGE	0.170	0.170	CUMEC
VERTICAL DROP	1.220	1.220	METRE
FULL SUPPLY DEPTH	0.440	0.440	METRE
BED WIDTH	1.200	1.200	METRE
BED SLOPE	1 : 3900	1 : 3900	


SECTION AT 6-6

(SCALE A)

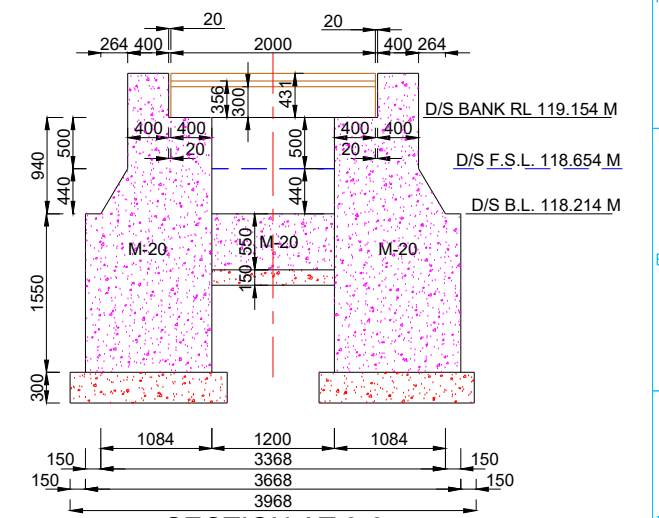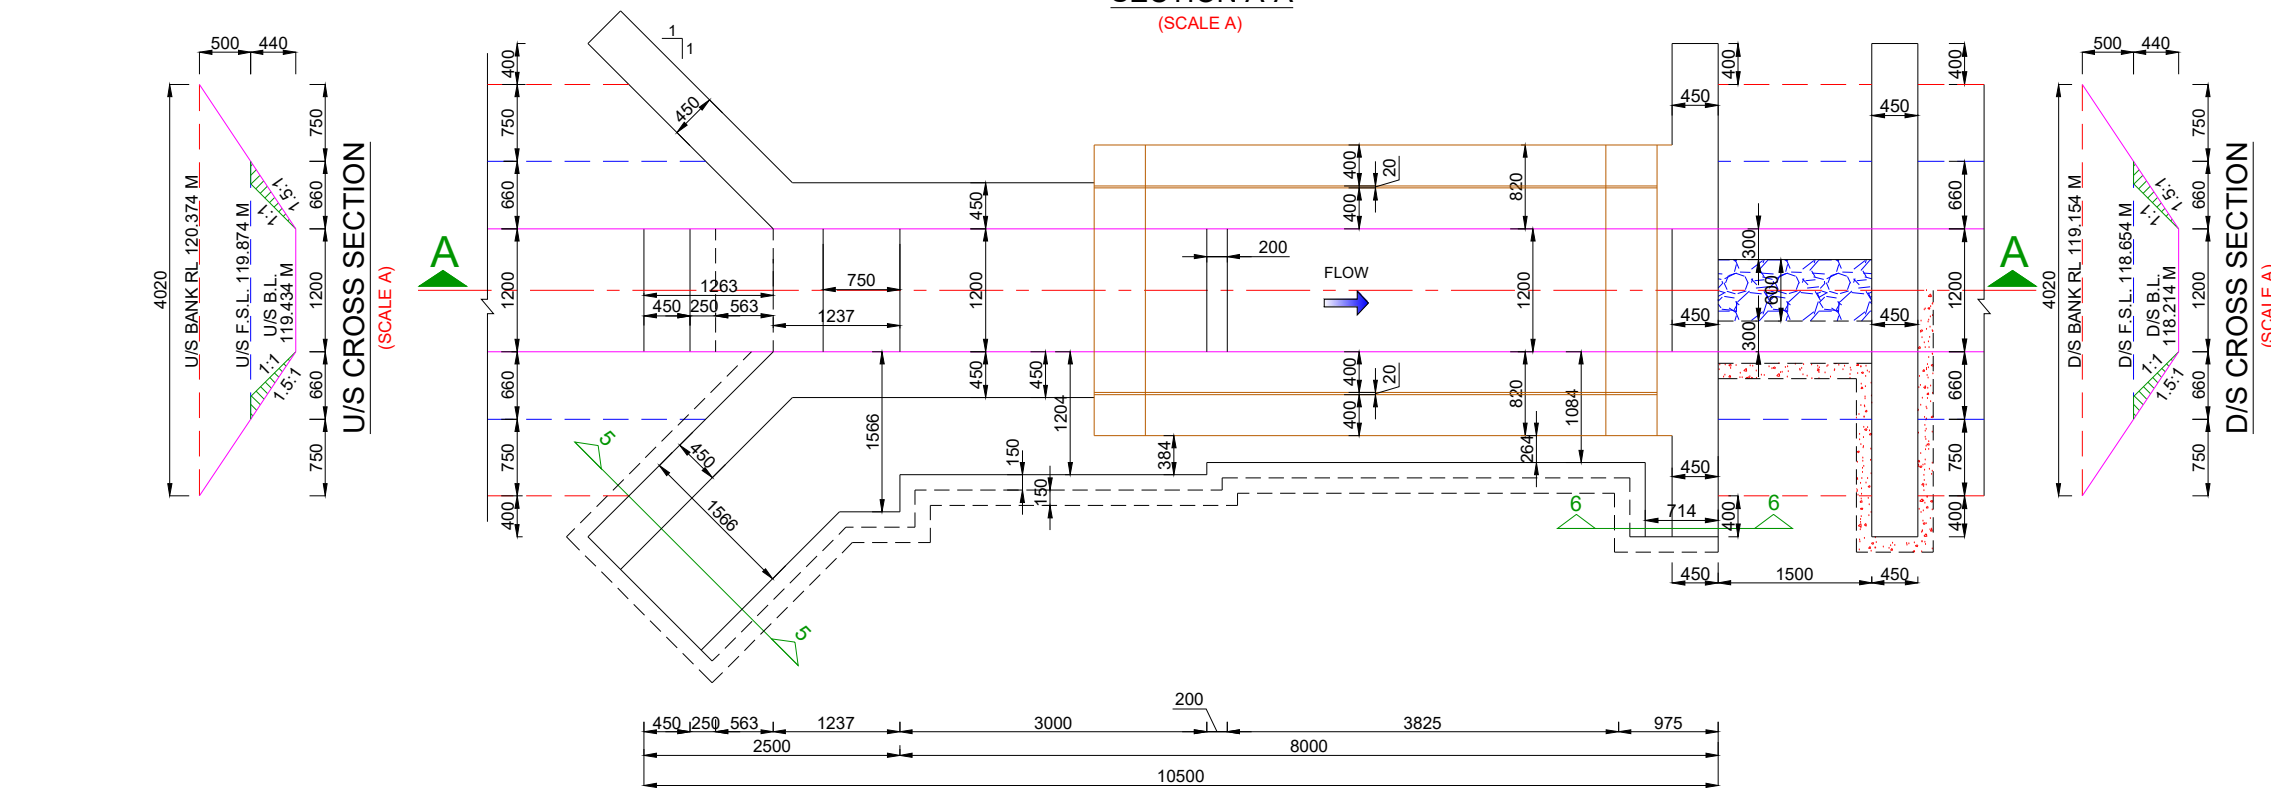


SECTION AT 3-3

(SCALE A)

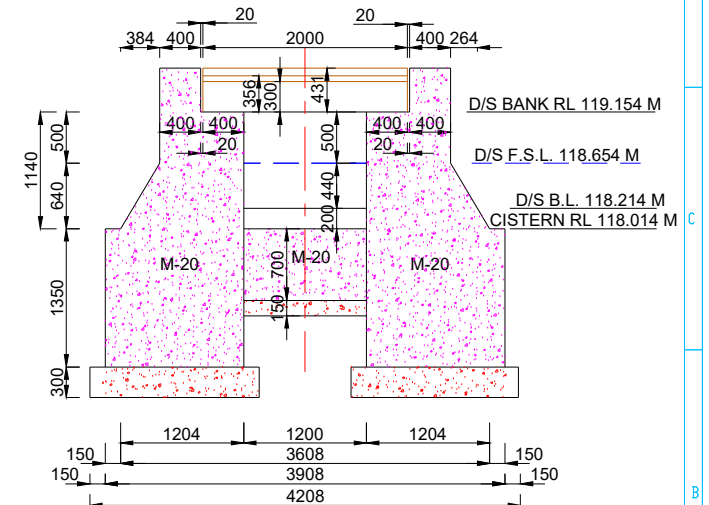

SECTION AT 2-2

(SCALE A)

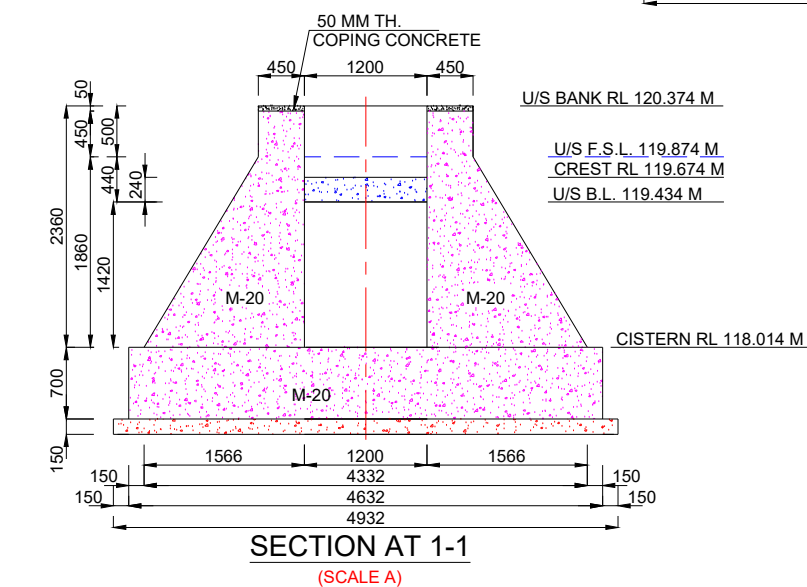


SECTION AT 1-1

(SCALE A)

HALF TOP / HALF FOUNDATION PLAN


(SCALE A)

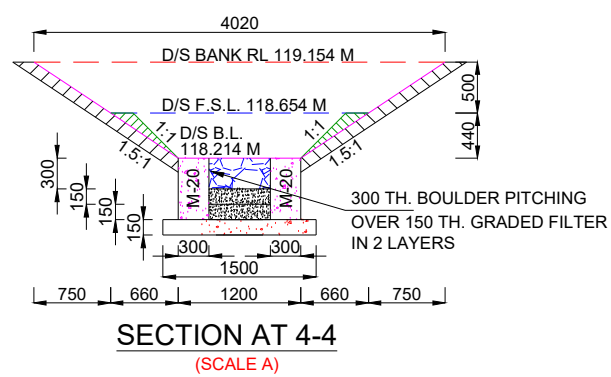

SECTION AT 4-4

(SCALE A)

SCALE A:-



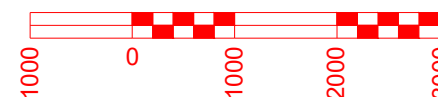


Prepared by :-

WAPCOS LTD.



Project Title :-	NORTH KOEL RESERVOIR PROJECT, BIHAR AND JHARKHAND	
Drawing Title :-	SHARDA TYPE 1.220 M HT. FALL AT KM. 4.300 OF MAHAUWAN SUB-DY. (OFFTAKE FROM RD - 83+763 KM. (L), NORTH KOEL RIGHT MAIN CANAL)	
Drawing No. :-	WAP/ INFRA/ NORTHKOEL/ BC/ R-31/ FALL	1 of 2

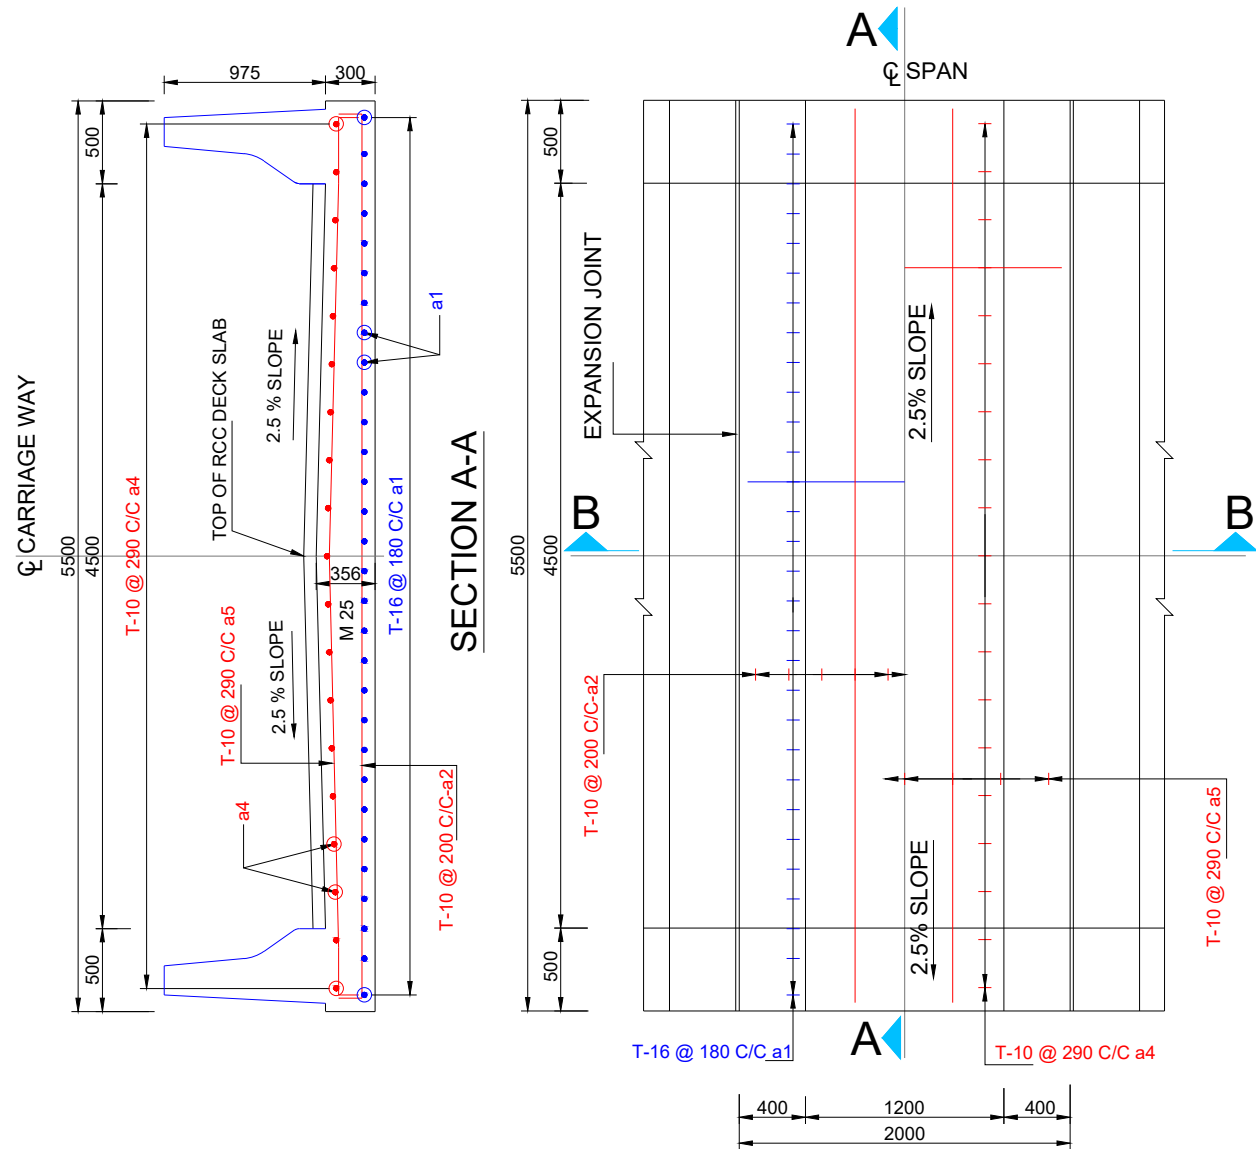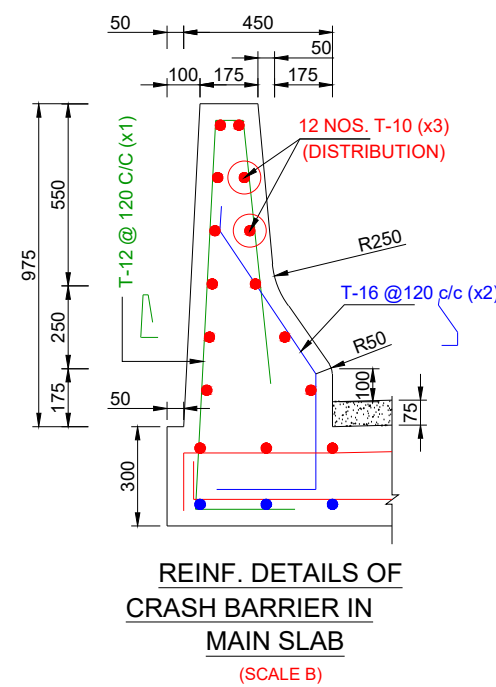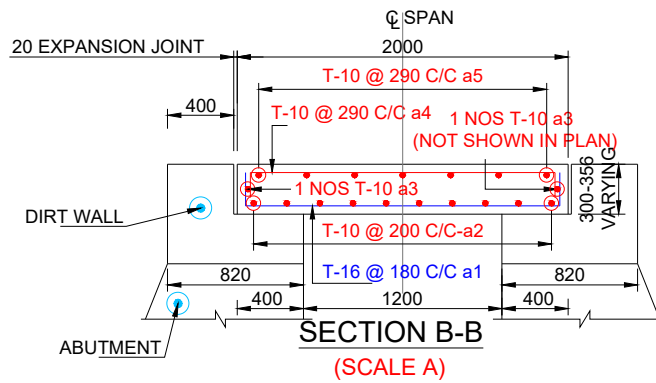

BOTTOM REINFORCEMENT TOP REINFORCEMENT
PLAN SHOWING REINFORCEMENT DETAILS OF DECK SLAB
 (SCALE A)



NOTES:-

- ALL DIMENSIONS ARE IN mm AND LEVELS IN METRES EXCEPT OTHERWISE MENTIONED.
- THE DRAWING SHALL NOT BE SCALED OFF ONLY WRITTEN DIMENSIONS SHALL BE FOLLOWED.
- ALL CONCRETE WORK SHALL CONFORM TO IS:456 - 2000. GRADE OF CONCRETE IN DIFFERENT COMPONENTS SHALL BE AS FOLLOWS,
BRIDGE SLAB & PARAPET M-25
- ALL REINFORCEMENT BARS SHALL BE OF HIGH YIELD STRENGTH DEFORMED BARS (Fe 415) COMFORMING I.S. 1786.
- MIN. CLEAR COVER TO ANY REINF. INCLUDING STIRRUPS SHALL BE 40 MM OR UNLESS OTHERWISE SPECIFIED.
- THE COVER INDICATED IN THIS DRAWINGS IS CLEAR COVER TO MAIN REINFORCEMENT BARS NEAREST TO THE CONCRETE SURFACE INCLUDING STIRRUPS AND BINDERS UNLESS MENTIONED OTHERWISE.
- BENDING OF REINF. BARS SHALL CONFORM TO I.S. 2502.
- REINF. BARS SHALL BE CUT AND ADJUSTED TO ACCOMODATE DRAINAGE SPOUT.
- 75 MM THK. WEARING COAT IN M-25 CC SHALL BE PROVIDED.
- APPROACH SLAB & APPROACH SLAB SUPPORT SHALL BE DECIDED BY FIELD ENGINEERS ACCORDING TO THE SITE CONDITIONS.
- TARFELT BEARING SHALL BE PROVIDED UNDER SLAB AT SUPPORT.
- THE REINFORCEMENT OF CRASH BARRIER SHALL BE INCORPORATED BEFORE CASTING OF THE DECK SLAB.
- 8 MM DIA BAR @ 200 C/C IN BOTH DIRECTION SHALL BE PROVIDED IN WEARING COAT AT MIDDLE DEPTH.
- WHEN BARS OF TWO DIFFERENT DIAMETERS ARE TO BE SPLICED, THE LAP LENGTH SHALL BE CALCULATED ON THE BASIS OF DIAMETER OF SMALLER BAR.
- THE DEVELOPMENT LENGTH OF BARS ARE GIVEN BELOW:


DEVELOPMENT LENGTH FULLY STRESSED DEFORMED BARS ($f_y=500N/mm^2$) (IS 456 CLAUSE 26.2.1)							
TENSION BARS GRADE OF CONCRETE				COMPRESSION BARS GRADE OF CONCRETE			
M15	M20	M25	M30	M15	M20	M25	M30
68.00	56.60	48.50	45.30	54.40	45.30	38.80	36.30
81.60	68.00	58.30	54.40	65.30	54.40	46.60	43.50
108.80	90.60	77.70	72.50	87.00	87.00	62.10	58.00
135.90	113.30	97.10	90.60	108.80	108.80	77.70	72.50
169.90	141.60	121.40	113.30	135.90	135.90	97.10	90.60
217.50	181.30	155.40	145.00	174.00	174.00	124.30	116.00

- THE DEVELOPMENT LENGTHS GIVEN ABOVE ARE FOR A STRESS OF $0.87 f_y$ IN THE BAR
- THE DEVELOPMENT LENGTH INCLUDES ANCHORAGE VALUES OF HOOKS IN TENSION REINFORCEMENT.
- LAPPING OF REINFORCEMENT SHALL BE AVOIDED AS FAR IS POSSIBLE IN CASE LAPPING OF BARS BECOMES UNAVOIDABLE, MINIMUM LAP LENGTH OF REINFORCEMENT BARS SHALL BE CALCULATED AS FOLLOWS WITH MAXIMUM ALLOWABLE LAPPING (p) OF 50 % ONLY (IRC:112 - 2011) CLAUSE: 15.2.5.1)
 $LAP LENGTH = \alpha_1 \cdot l_{bnet}$
 WHERE, $\alpha_1 = 1.0$ for $p \leq 25\%$
 $\alpha_1 = 1.15$ for $25\% \leq p \leq 33\%$
 $\alpha_1 = 1.4$ for $33\% \leq p \leq 50\%$
- THE STRAIGHT LENGTH OF THE LAP SHOULD NOT BE LESS THAN 15Ø OR 200 MM (WHICH EVER IS MORE)
- THE LAP LENGTH MUST BE AT LEAST EQUAL TO DEVELOPMENT LENGTH IN NO CASE, THE LAP LENGTH SHOULD BE LESS THAN 30Ø FOR FLEXURAL AND DIRECT TENSION AND 24Ø FOR COMPRESSION.
- LAP SPLICES SHALL BE CONSIDERED AS STAGGERED IF THE C/C DISTANCE OF SPLICES IS NOT LESS THAN 1.3 TIMES THE LAP LENGTH CALCULATED.
- WHEN BARS OF TWO DIFFERENT DIAMETERS ARE TO BE SPLICED, THE LAP LENGTH SHALL BE CALCULATED ON THE BASIS OF DIAMETER OF SMALLER BAR.

BAR BENDING SCHEDULE

S. No.	Type of bars	Shape of bars (not to scale (Dimensions are in millimetres))	Dia of Bars (mm)	Spacing (mm)	Nos. of Bars
SLAB PER SPAN					
1	a1		16	180	31
2	a2		10	200	10
3	a3		10	-	2
4	a4		10	290	19
5	a5		10	290	7
CRASH BARRIER					
1	x1		12	120	16X2
2	x2		16	120	16X2
3	x3		10	-	12X2



Prepared by :- WAPCOS LTD. 	Project Title :-	NORTH KOEL RESERVOIR PROJECT, BIHAR AND JHARKHAND	
	Drawing Title :-	REINFORCEMENT DETAILS OF SLAB FOR FALL CUM BRG. AT KM. 1.220 OF MAHAUWAN SUB-DY. (OFFTAKE FROM RD - 83+763 KM. (L), NORTH KOEL RMC)	
	Drawing No. :-	WAP/ INFRA/ NORTHKOEL/ BC/ R-31/ FALL	
		2 of 2	


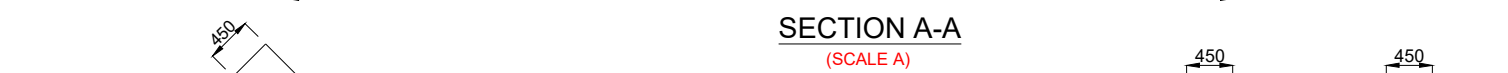


1. ALL DIMENSIONS ARE IN mm AND LEVELS IN METRES EXCEPT OTHERWISE MENTIONED.
2. THE DRAWING SHALL NOT BE SCALED OFF, ONLY WRITTEN DIMENSIONS SHALL BE FOLLOWED.
3. ALL CONCRETE WORK SHALL CONFORM TO IS: 456 -2000. GRADE OF CONCRETE IN DIFFERENT COMPONENTS SHALL BE AS FOLLOWS,

FLOOR	M 20
FOUNDATION OF ABUTMENTS & WING WALL	M 20
PCC UNDER FLOOR	M 15
ABUTMENTS / WING WALLS	M 20
4. ANY OVER DIGGING SHALL BE FILLED BY CONCRETE 1:3:6 GRADE.
5. SKIN REINFORCEMENT SHALL BE PROVIDED IN FLOOR AND ABUTMENT OF 12 MM DIA BARS @ 250 MM.

	U/S	D/S	UNIT
FULL SUPPLY DISCHARGE	0.170	0.170	CUMEC
VERTICAL DROP	1.220	1.220	METRE
FULL SUPPLY DEPTH	0.440	0.440	METRE
BED WIDTH	1.200	0.820	METRE
BED SLOPE	1 : 3500	1 : 3500	

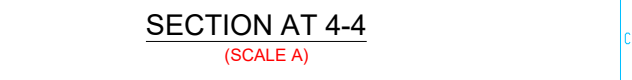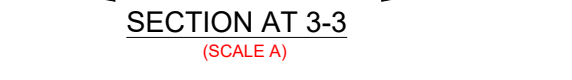55

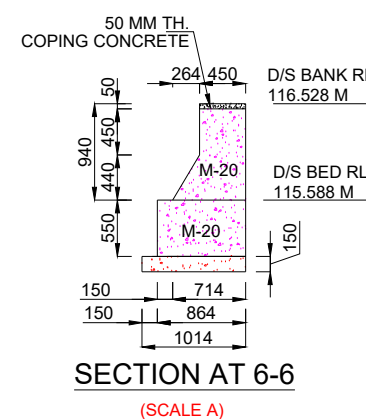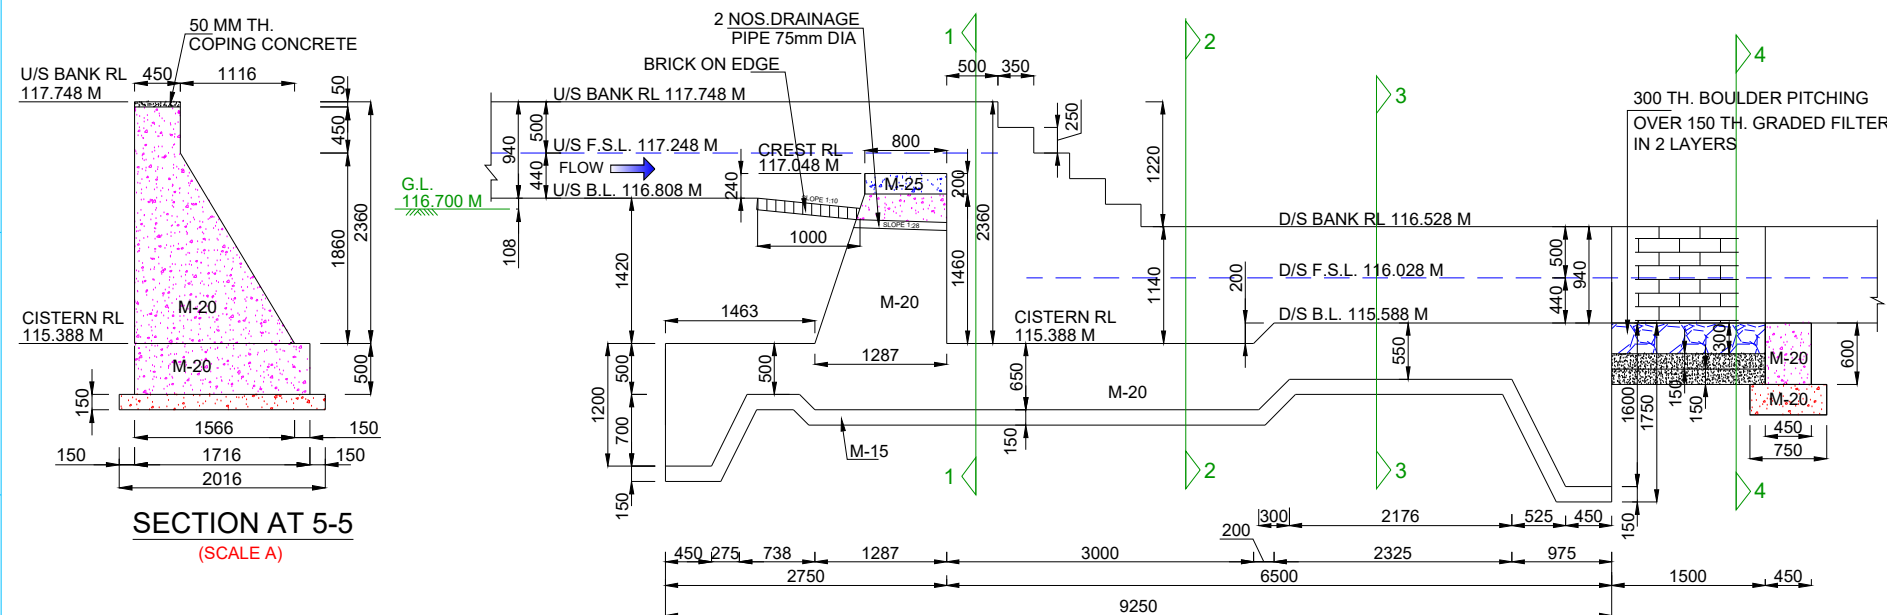








NOTES:-

1. ALL DIMENSIONS ARE IN mm AND LEVELS IN METRES EXCEPT OTHERWISE MENTIONED.
2. THE DRAWING SHALL NOT BE SCALED OFF, ONLY WRITTEN DIMENSIONS SHALL BE FOLLOWED.
3. ALL CONCRETE WORK SHALL CONFORM TO IS: 456 -2000. GRADE OF CONCRETE IN DIFFERENT COMPONENTS SHALL BE AS FOLLOWS,


FLOOR	M 20
FOUNDATION OF ABUTMENTS & WING WALL	M 20
PCC UNDER FLOOR	M 15
ABUTMENTS / WING WALLS	M 20
4. ANY OVER DIGGING SHALL BE FILLED BY CONCRETE 1:3:6 GRADE.
5. SKIN REINFORCEMENT SHALL BE PROVIDED IN FLOOR AND ABUTMENT OF 12 MM DIA BARS @ 250 MM.

HYDRAULIC:- DATA

	U/S	D/S	UNIT
FULL SUPPLY DISCHARGE	0.115	0.115	CUMEC
VERTICAL DROP	1.220	1.220	METRE
FULL SUPPLY DEPTH	0.440	0.440	METRE
BED WIDTH	0.820	0.820	METRE
BED SLOPE	1 : 3500	1 : 3500	

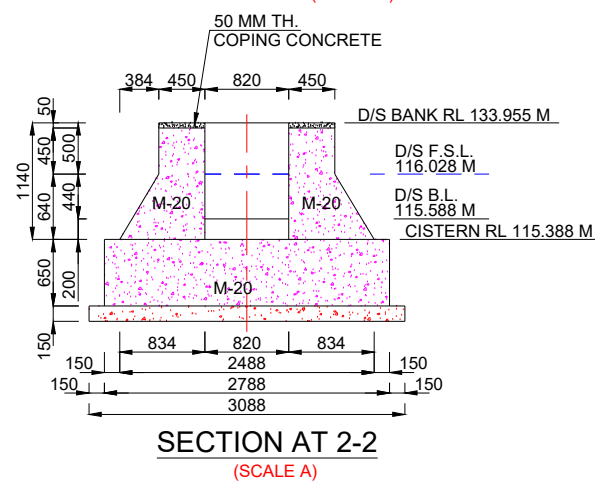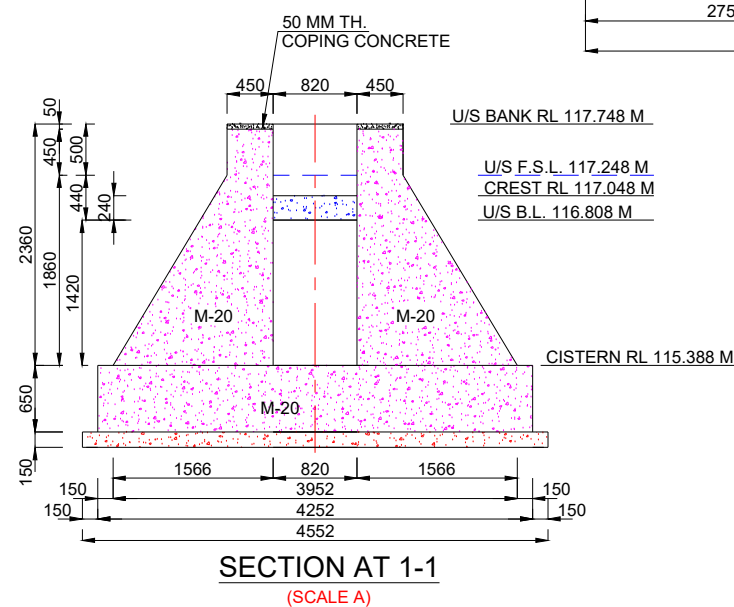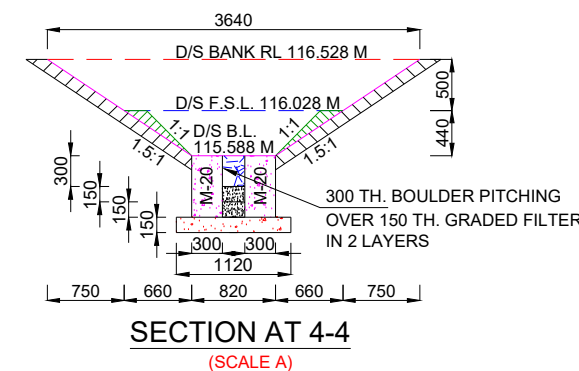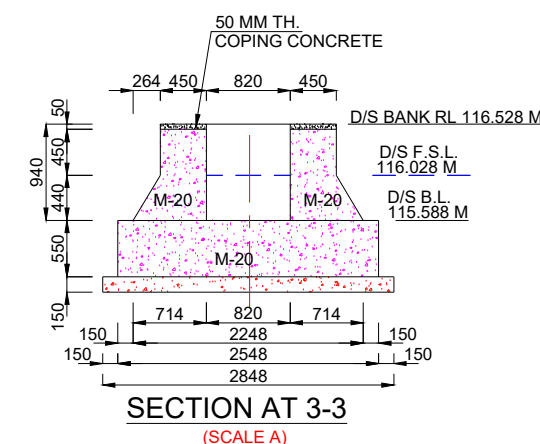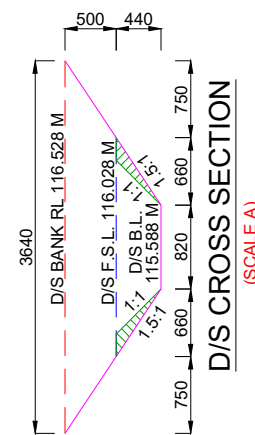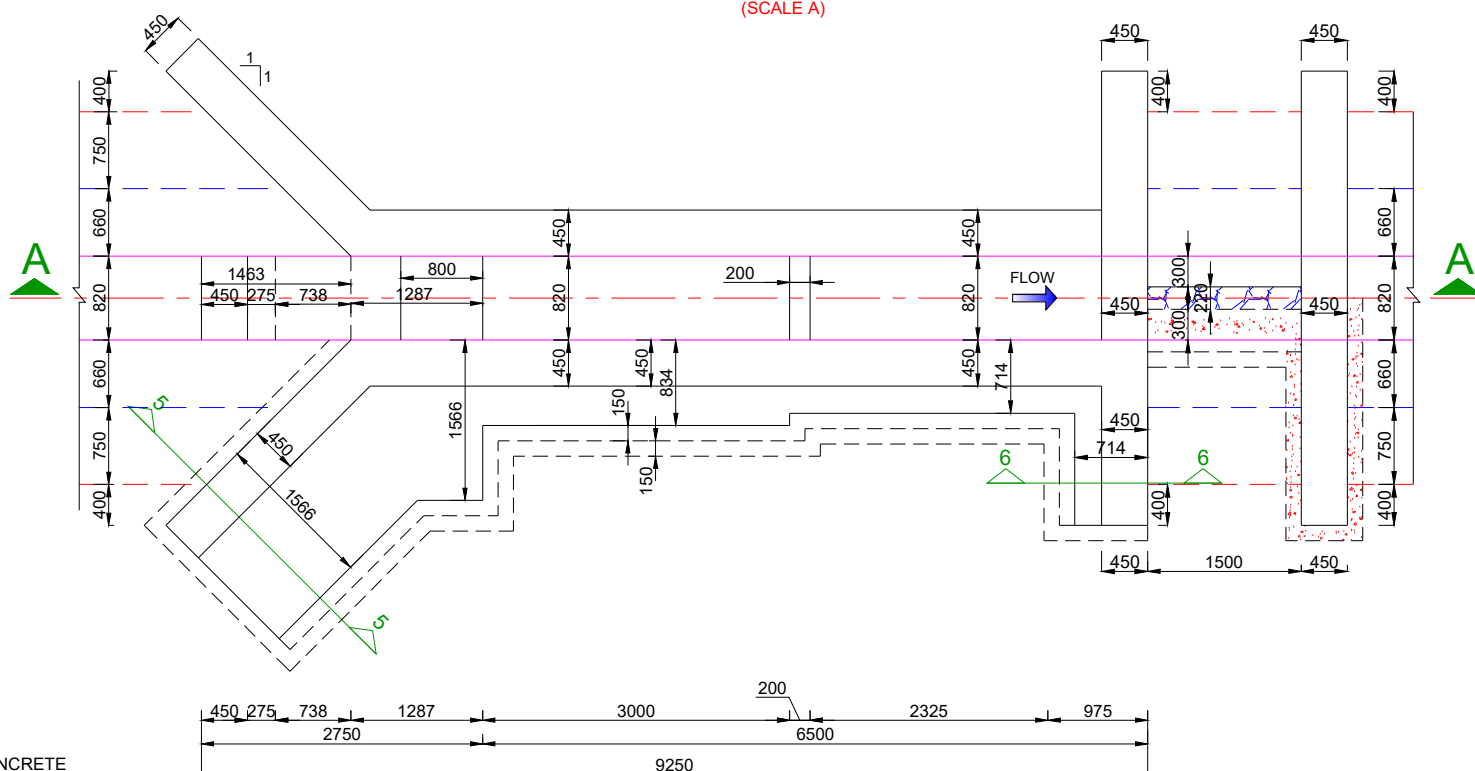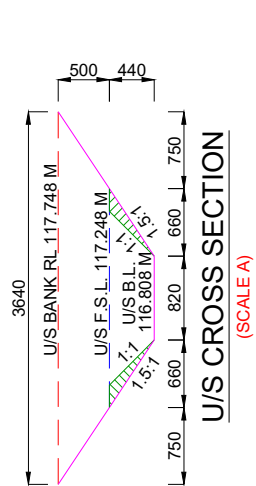

SCALE A:-

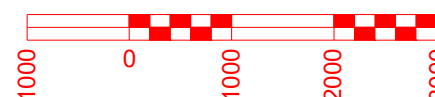


Prepared by :-

WAPCOS LTD.




Project Title :-	NORTH KOEL RESERVOIR PROJECT, BIHAR AND JHARKHAND	
Drawing Title :-	SHARDA TYPE 1.220 M HT. FALL AT KM. 5.025 OF MAHAUWAN SUB-DY. (OFFTAKE FROM RD - 83+763 KM. (L), NORTH KOEL RIGHT MAIN CANAL)	
Drawing No. :-	WAP/ INFRA/ NORTHKOEL/ BC/ R-31/ FALL	1 of 1

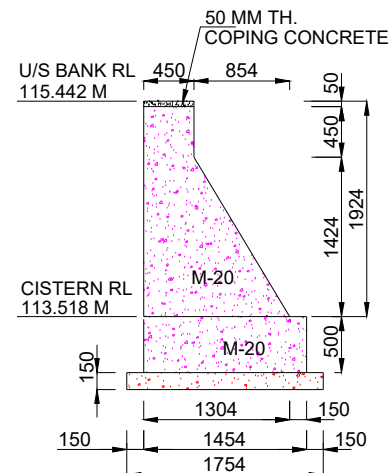


SECTION AT 5-5

(SCALE A)

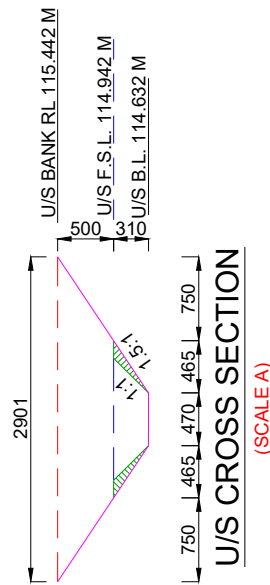


U/S CROSS SECTION

(SCALE A)

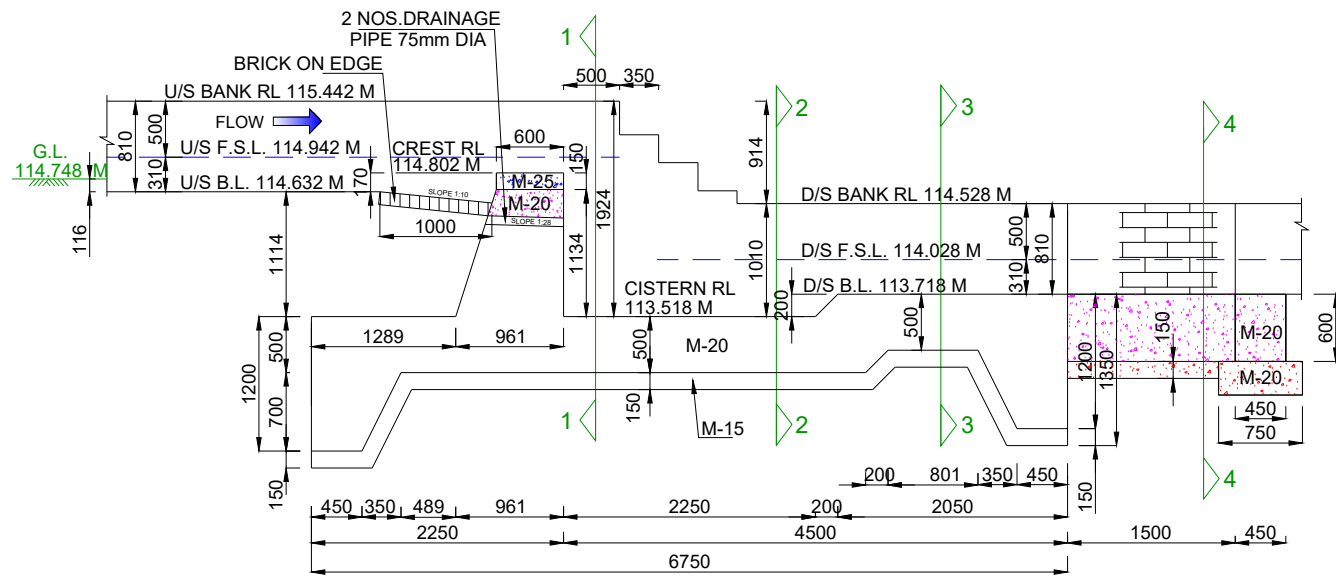


SECTION A-A

(SCALE A)

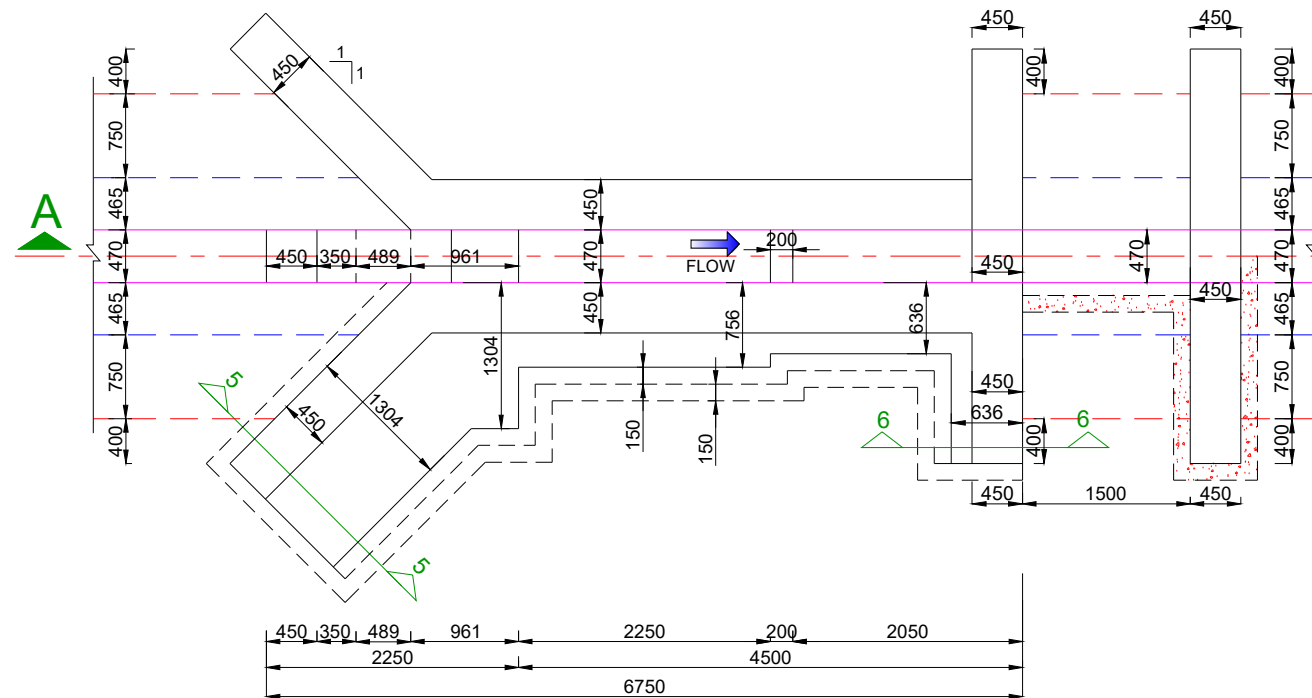


HALF TOP / HALF FOUNDATION PLAN

(SCALE A)

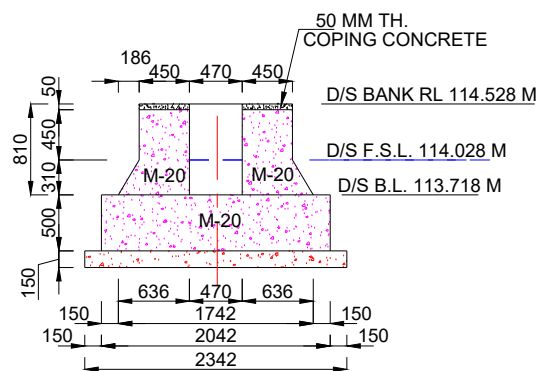


SECTION AT 3-3

(SCALE A)

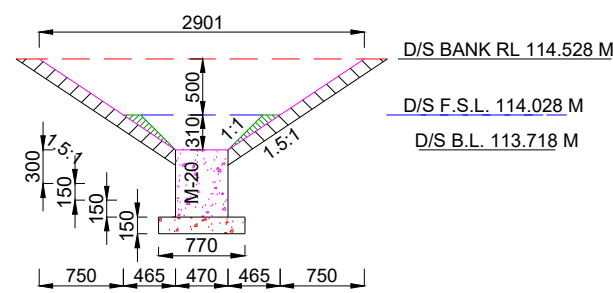


SECTION AT 4-4

(SCALE A)

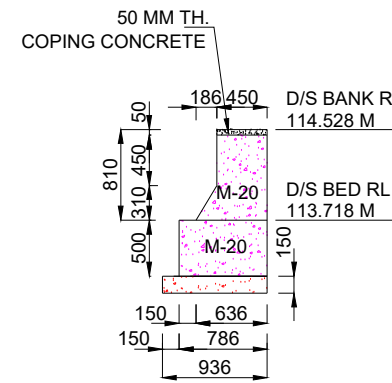


SECTION AT 6-6

(SCALE A)

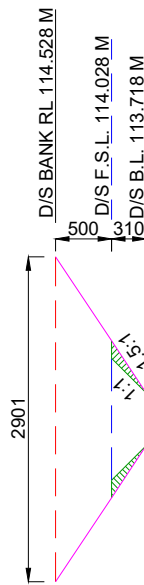


D/S CROSS SECTION

(SCALE A)

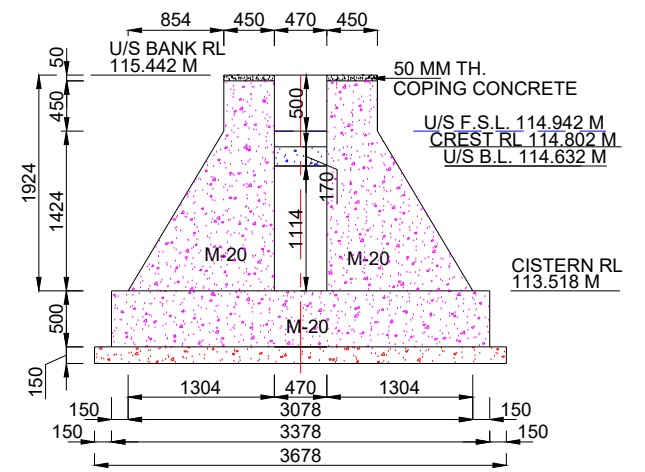

SECTION AT 1-1

(SCALE A)

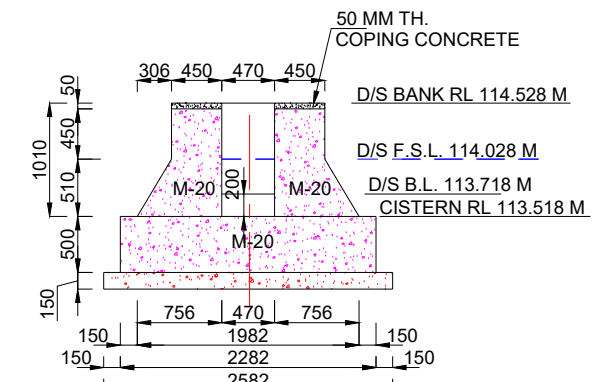

SECTION AT 2-2

(SCALE A)

NOTES:-

1. ALL DIMENSIONS ARE IN mm AND LEVELS IN METRES EXCEPT OTHERWISE MENTIONED.
2. THE DRAWING SHALL NOT BE SCALED OFF, ONLY WRITTEN DIMENSIONS SHALL BE FOLLOWED.
3. ALL CONCRETE WORK SHALL CONFORM TO IS: 456 -2000. GRADE OF CONCRETE IN DIFFERENT COMPONENTS SHALL BE AS FOLLOWS,

COMPONENT	GRADE
FLOOR	M 20
FOUNDATION OF ABUTMENTS & WING WALL	M 20
PCC UNDER FLOOR	M 15
ABUTMENTS / WING WALLS	M 20
4. ANY OVER DIGGING SHALL BE FILLED BY CONCRETE 1:3:6 GRADE.
5. SKIN REINFORCEMENT SHALL BE PROVIDED IN FLOOR AND ABUTMENT OF 12 MM DIA BARS @ 250 MM.

HYDRAULIC:- DATA

	U/S	D/S	UNIT
FULL SUPPLY DISCHARGE	0.040	0.040	CUMEC
VERTICAL DROP	0.914	0.914	METRE
FULL SUPPLY DEPTH	0.310	0.310	METRE
BED WIDTH	0.470	0.470	METRE
BED SLOPE	1 : 3000	1 : 3000	

SCALE A:-



Prepared by :-

WAPCOS LTD.



Project Title :-

NORTH KOEL RESERVOIR PROJECT, BIHAR AND JHARKHAND







Drawing Title :-

SHARDA TYPE 0.914 M HT. FALL AT KM. 6.185 OF MAHAUWAN SUB-DY. (OFFTAKE FROM RD - 83+763 KM. (L), NORTH KOEL RIGHT MAIN CANAL)

Drawing No. :-

WAP/ INFRA/ NORTHKOEL/ BC/ R-31/ FALL

1 of 1

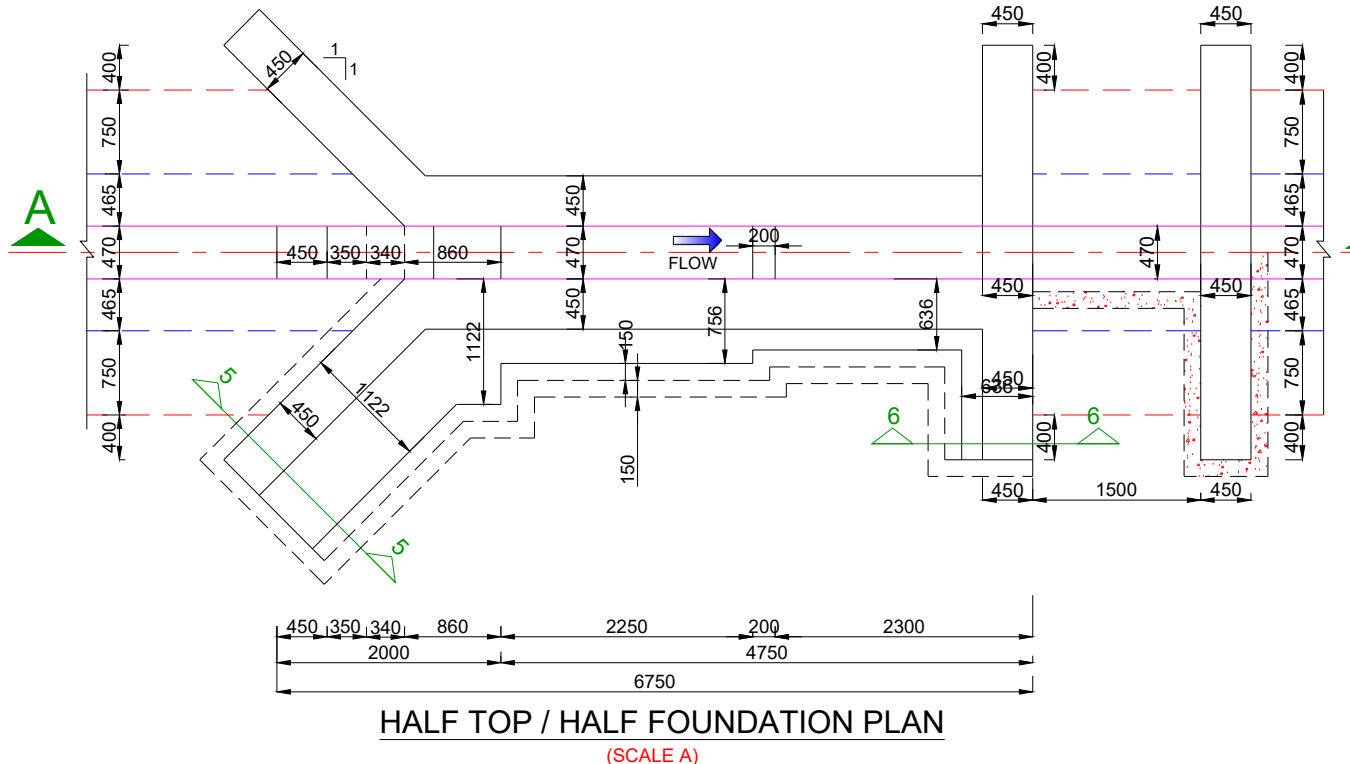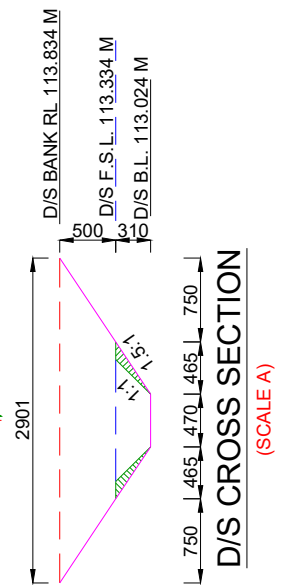
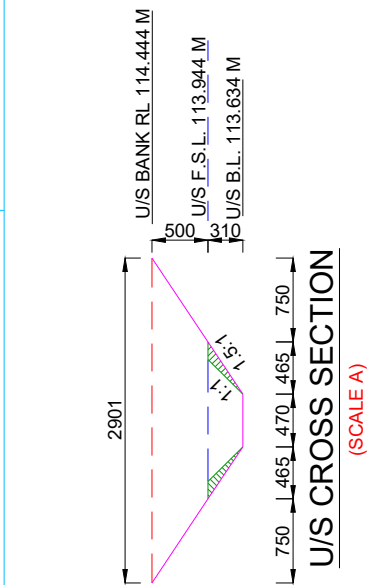
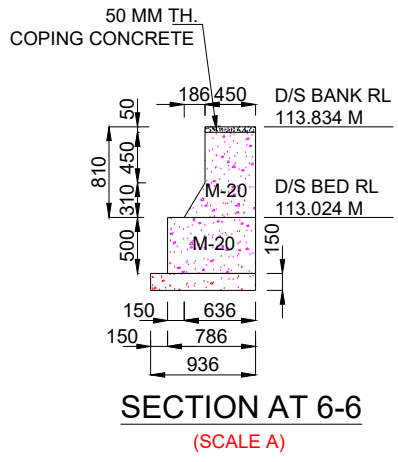
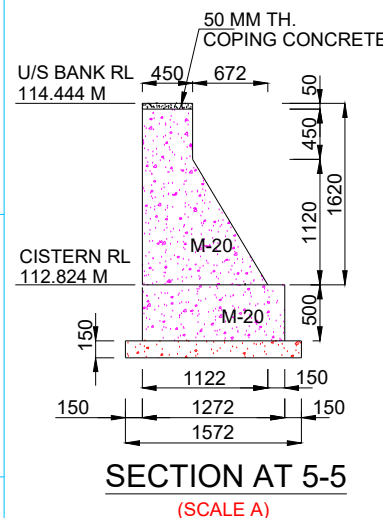
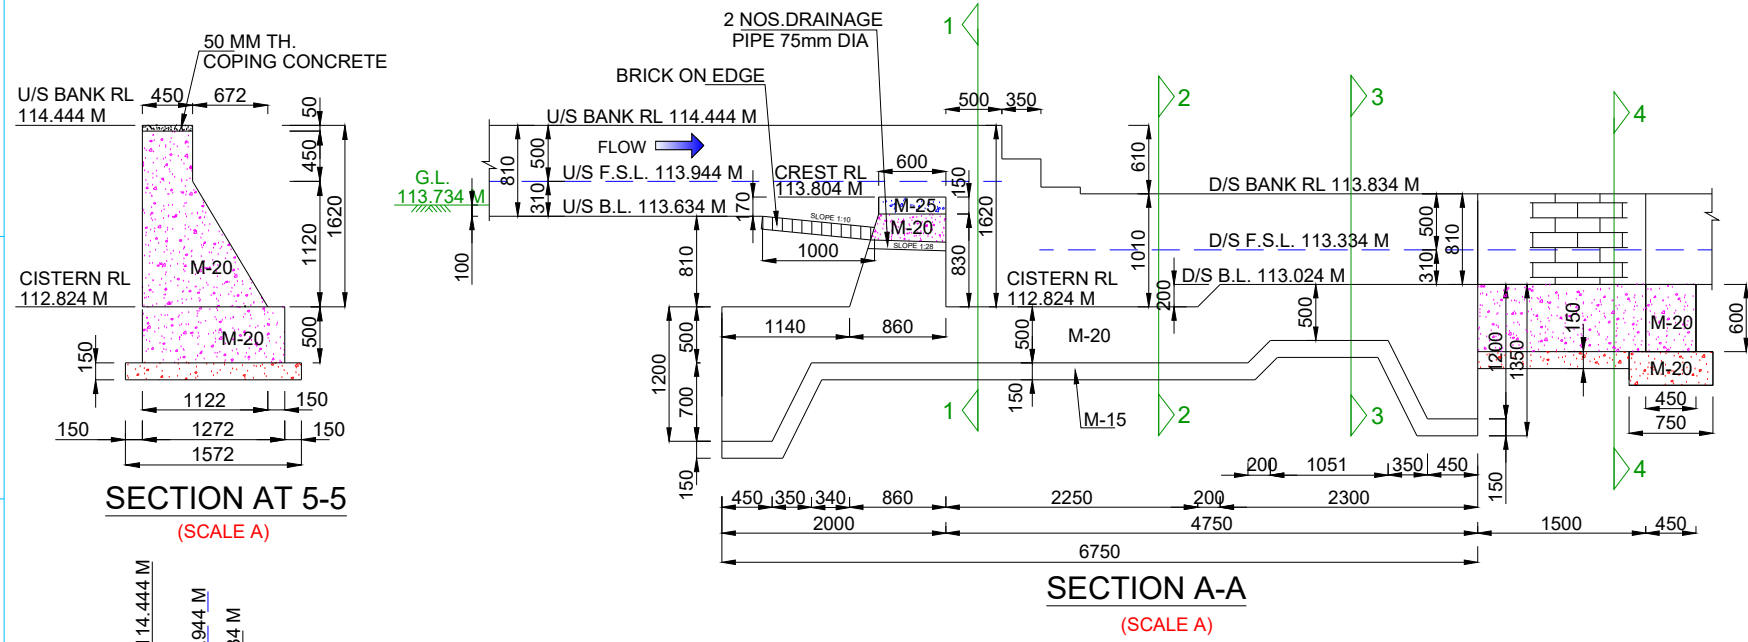


- NOTES:-**
1. ALL DIMENSIONS ARE IN mm AND LEVELS IN METRES EXCEPT OTHERWISE MENTIONED.
 2. THE DRAWING SHALL NOT BE SCALED OFF, ONLY WRITTEN DIMENSIONS SHALL BE FOLLOWED.
 3. ALL CONCRETE WORK SHALL CONFORM TO IS: 456 -2000. GRADE OF CONCRETE IN DIFFERENT COMPONENTS SHALL BE AS FOLLOWS,




FLOOR	M 20
FOUNDATION OF ABUTMENTS & WING WALL	M 20
PCC UNDER FLOOR	M 15
ABUTMENTS / WING WALLS	M 20
 4. ANY OVER DIGGING SHALL BE FILLED BY CONCRETE 1:3:6 GRADE.
 5. SKIN REINFORCEMENT SHALL BE PROVIDED IN FLOOR AND ABUTMENT OF 12 MM DIA BARS @ 250 MM.

HYDRAULIC:- DATA

	U/S	D/S	UNIT
FULL SUPPLY DISCHARGE	0.040	0.040	CUMEC
VERTICAL DROP	0.610	0.610	METRE
FULL SUPPLY DEPTH	0.310	0.310	METRE
BED WIDTH	0.470	0.470	METRE
BED SLOPE	1 : 3000	1 : 3000	

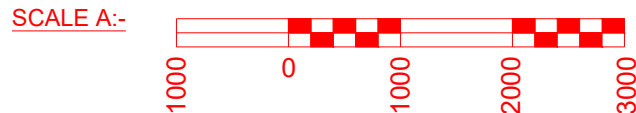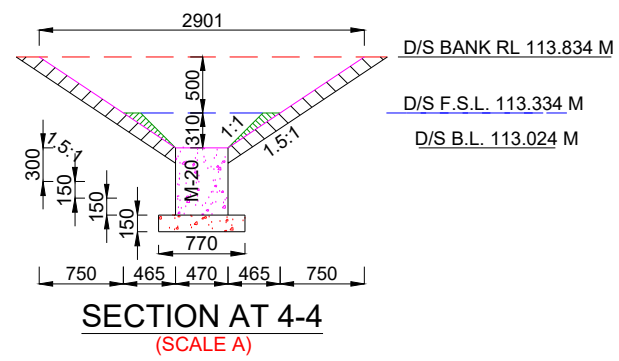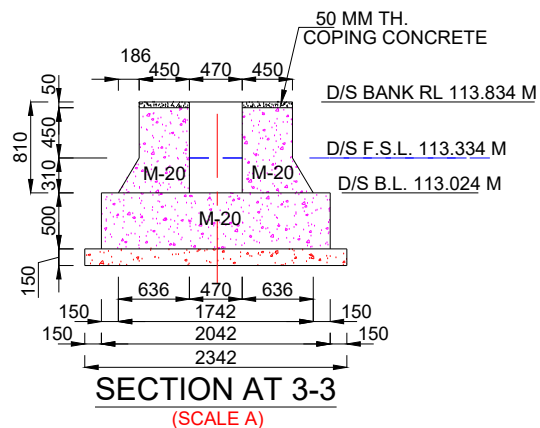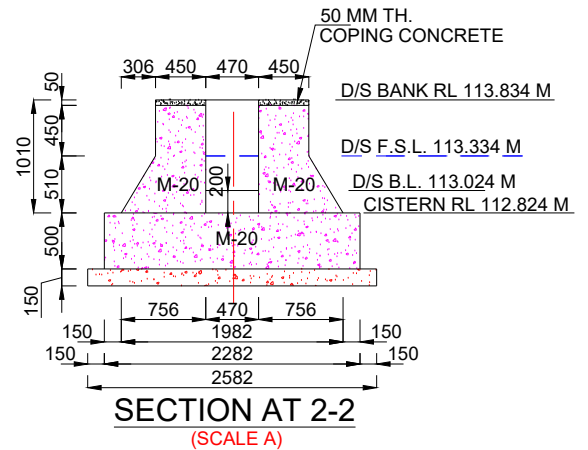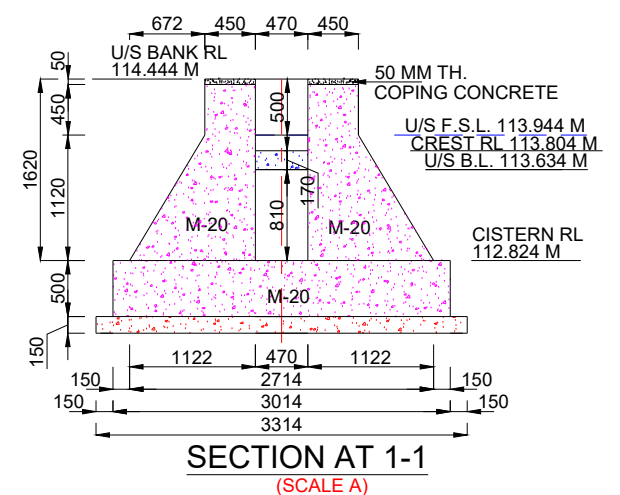

Prepared by :- WAPCOS LTD. 	Project Title :-	NORTH KOEL RESERVOIR PROJECT, BIHAR AND JHARKHAND
	Drawing Title :-	SHARDA TYPE 0.610 M HT. FALL AT KM. 6.436 OF MAHAUWAN SUB-DY. (OFFTAKE FROM RD - 83+763 KM. (L), NORTH KOEL RIGHT MAIN CANAL)
	Drawing No. :-	WAP/ INFRA/ NORTHKOEL/ BC/ R-31/ FALL 1 of 1

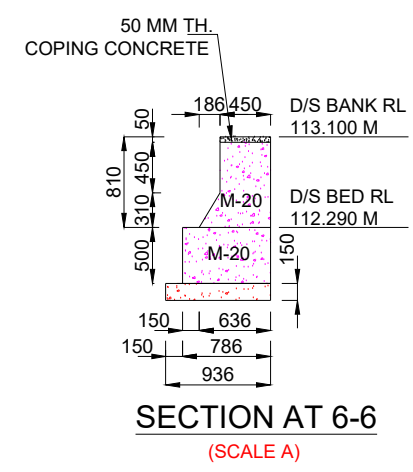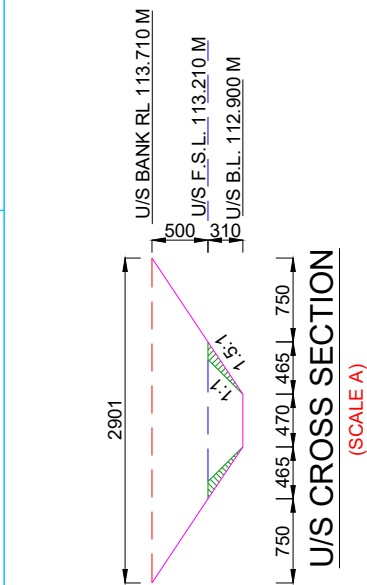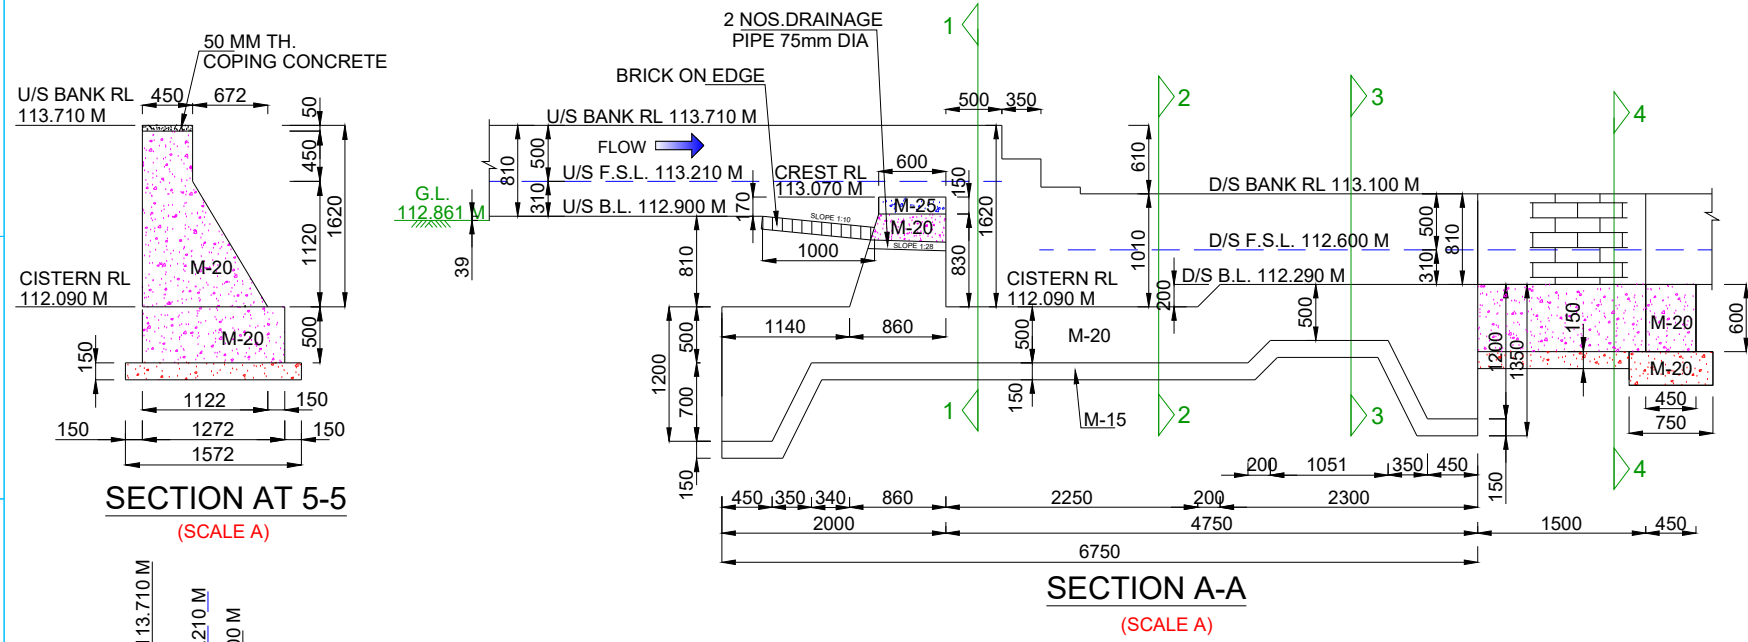






NOTES:-

1. ALL DIMENSIONS ARE IN mm AND LEVELS IN METRES EXCEPT OTHERWISE MENTIONED.
2. THE DRAWING SHALL NOT BE SCALED OFF, ONLY WRITTEN DIMENSIONS SHALL BE FOLLOWED.
3. ALL CONCRETE WORK SHALL CONFORM TO IS: 456 -2000. GRADE OF CONCRETE IN DIFFERENT COMPONENTS SHALL BE AS FOLLOWS,


FLOOR	M 20
FOUNDATION OF ABUTMENTS & WING WALL	M 20
PCC UNDER FLOOR	M 15
ABUTMENTS / WING WALLS	M 20
4. ANY OVER DIGGING SHALL BE FILLED BY CONCRETE 1:3:6 GRADE.
5. SKIN REINFORCEMENT SHALL BE PROVIDED IN FLOOR AND ABUTMENT OF 12 MM DIA BARS @ 250 MM.

HYDRAULIC:- DATA

	U/S	D/S	UNIT
FULL SUPPLY DISCHARGE	0.040	0.040	CUMEC
VERTICAL DROP	0.610	0.610	METRE
FULL SUPPLY DEPTH	0.310	0.310	METRE
BED WIDTH	0.470	0.470	METRE
BED SLOPE	1 : 3000	1 : 3000	

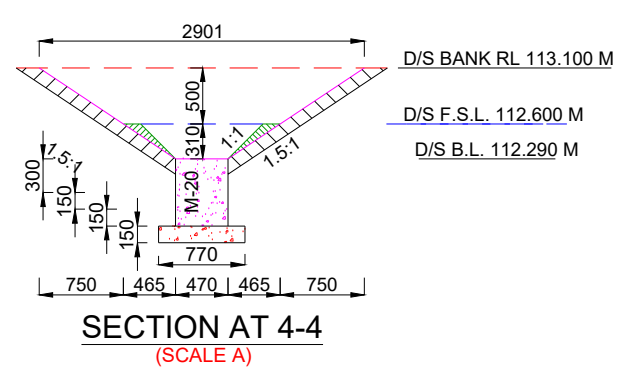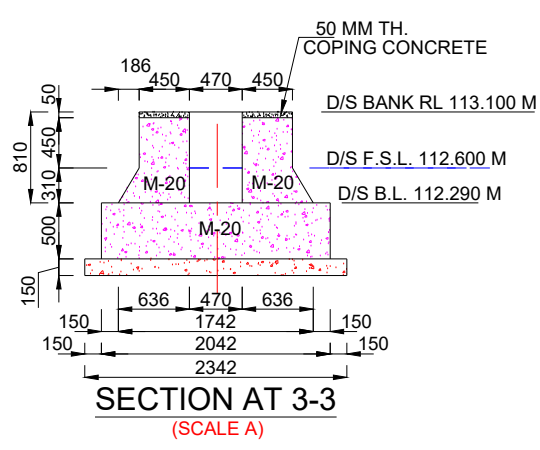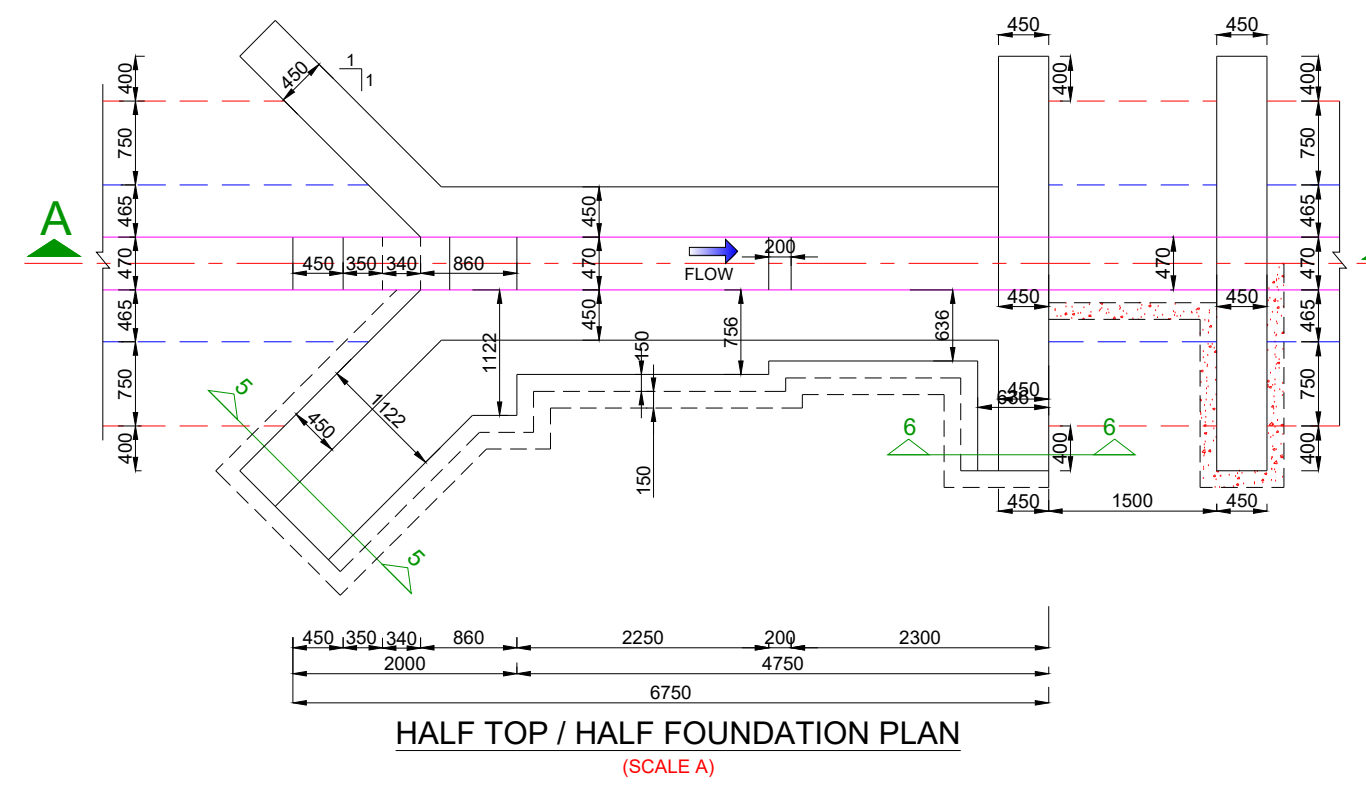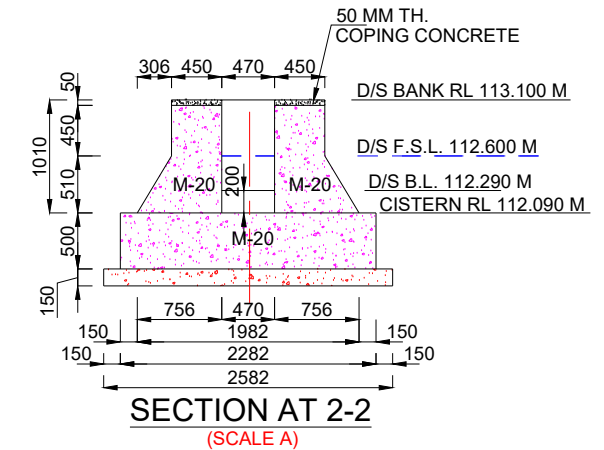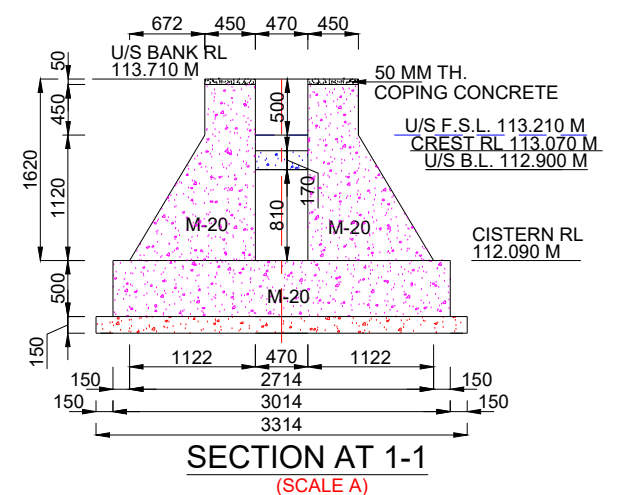

SCALE A:-

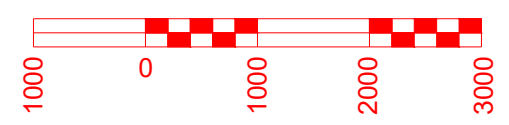










Prepared by :-	Project Title :-	NORTH KOEL RESERVOIR PROJECT, BIHAR AND JHARKHAND
WAPCOS LTD.	Drawing Title :-	SHARDA TYPE 0.610 M HT. FALL AT KM. 6.808 OF MAHAUWAN SUB-DY. (OFFTAKE FROM RD - 83+763 KM. (L), NORTH KOEL RIGHT MAIN CANAL)
	Drawing No. :-	WAP/ INFRA/ NORTHKOEL/ BC/ R-31/ FALL
		1 of 1

PROPOSED DESIGN DATA



Discharge	0.115	cumec
Bed Width	0.820	m
Water Depth	0.420	m
Internal Dia	1.200	m
No. of Dia	2	Nos.
Free Board	0.500	m

NOTES:-

1. ALL DIMENSIONS ARE IN mm AND LEVELS IN METERS EXCEPT OTHERWISE MENTIONED.
2. THE DRAWING SHALL NOT TO BE SCALED OFF ONLY WRITTEN DIMENSIONS SHALL BE FOLLOWED.
3. ANY OVER DIGGING SHALL BE FILLED BY CONCRETE M-10
4. THE PIPES SHALL BE RCC NP3 NON PRESSURE PIPES. THE SPECIFICATION OF PIPES SHALL BE AS PER IS:458.
5. BENDING OF BARS SHALL CONFORM TO IS:2502.
6. ALL CONCRETE WORK SHALL CONFORM TO IS:456-2000. GRADE OF CONCRETE IN DIFF. COMPONENTS SHALL BE ASSHOWN ON DRAWINGS.
7. ALL REINFORCEMENT BARS SHALL BE OF HIGH YIELD STRENGTH DEFORMED BARS CONFORMING IS:786.

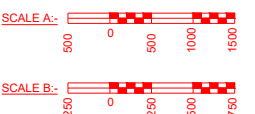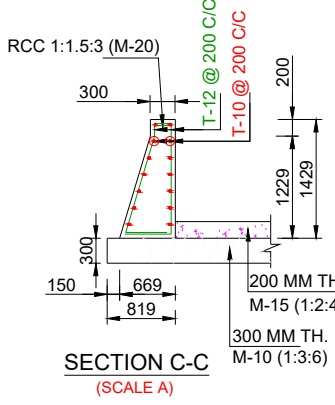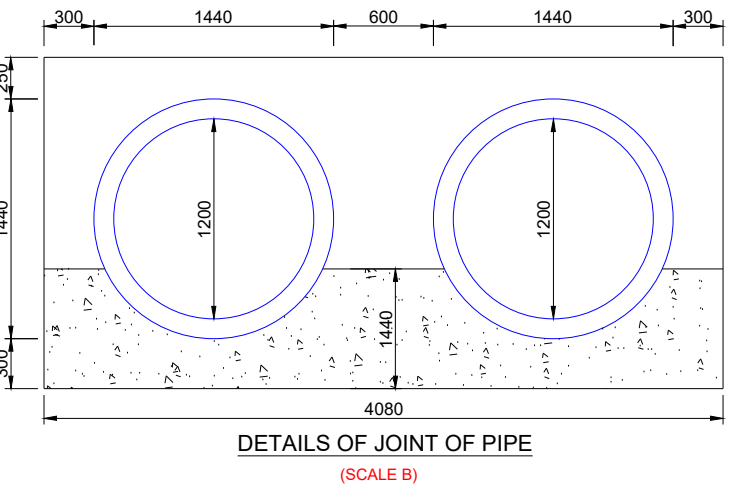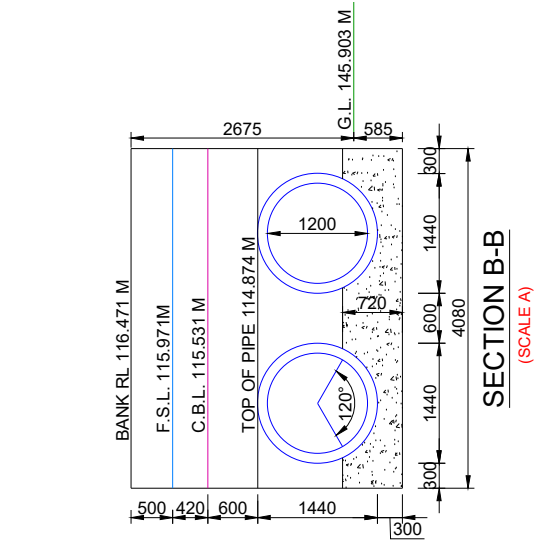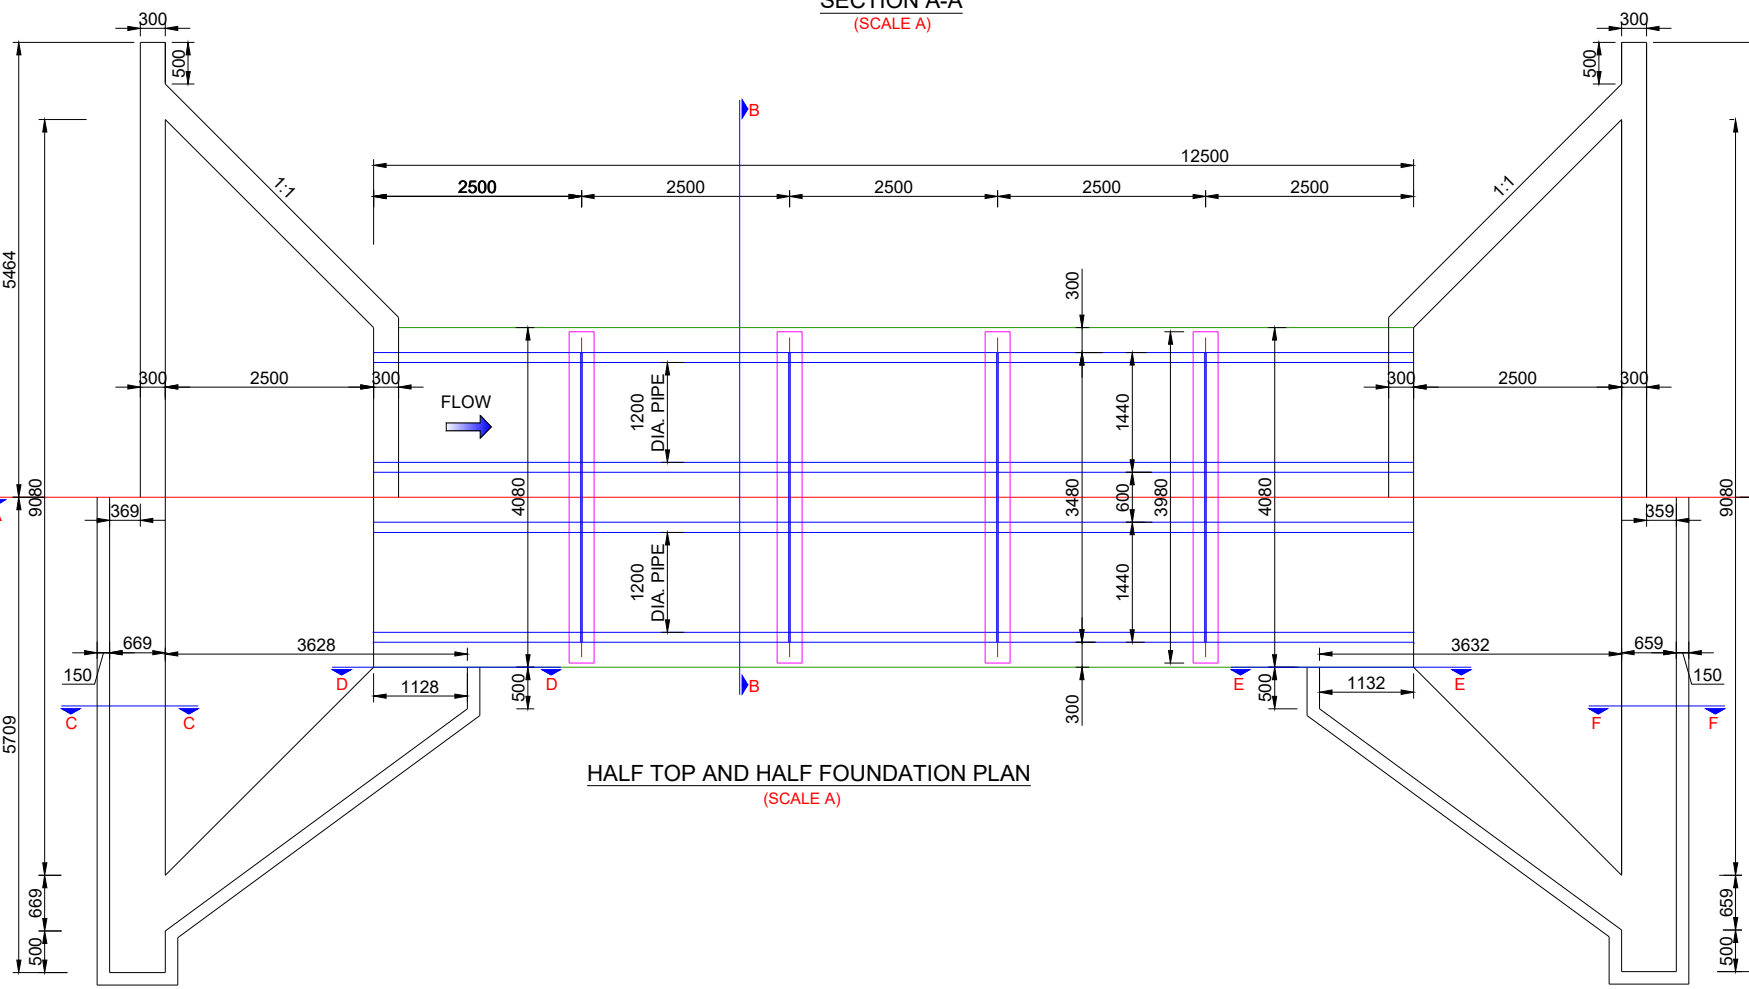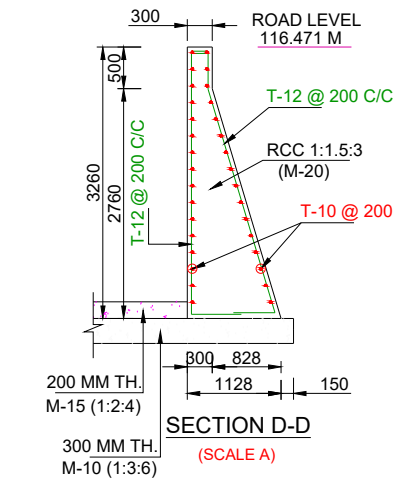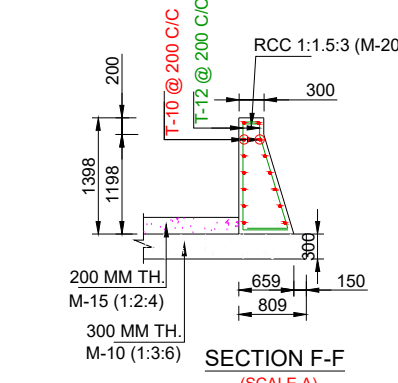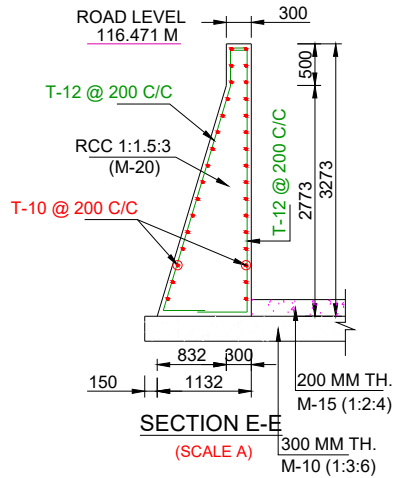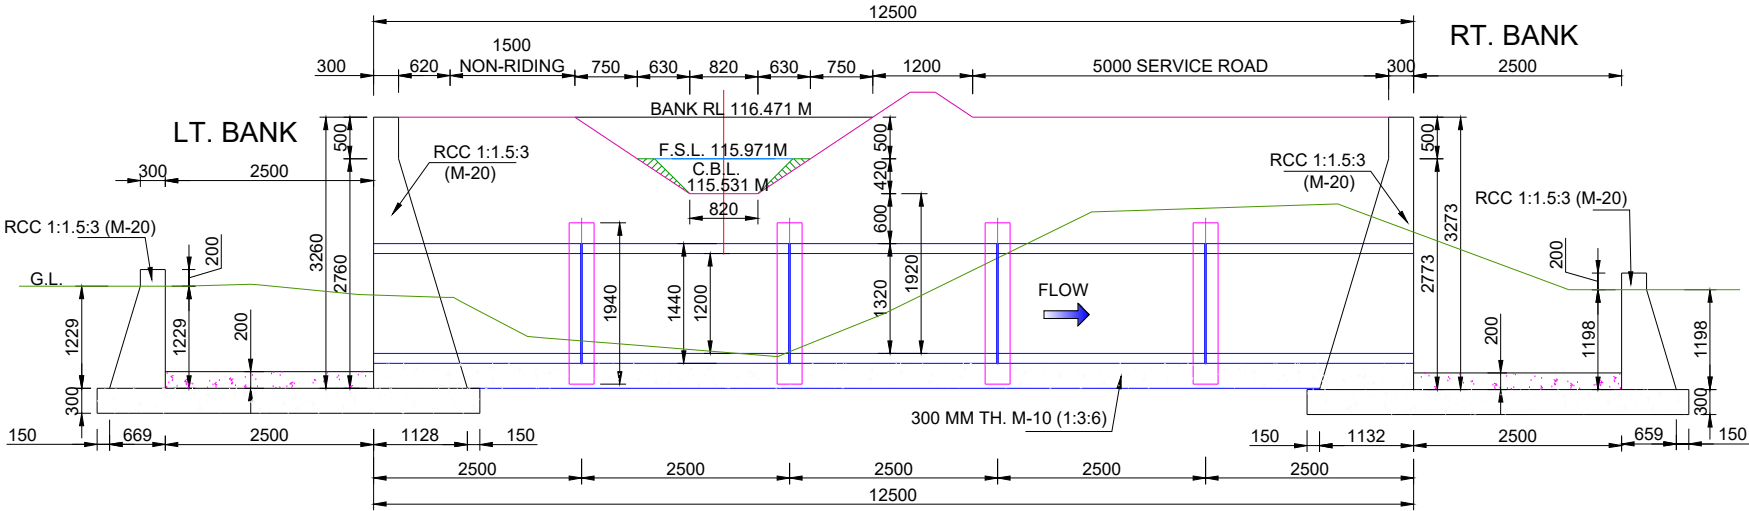

Prepared by :- WAPCOS LTD. 	Project Title :- NORTH KOEL RESERVOIR PROJECT, BIHAR AND JHARKHAND
Drawing Title :- GENERAL ARRANGEMENT DRAWING OF DRAINAGE SYPHON AT KM 5.250 OF MAHAUWAN SUB-DY.	
Drawing No. :- WAP/ INFRA/ NORTHKOEL/ DY./ R-31/ CD-01	1 of 1

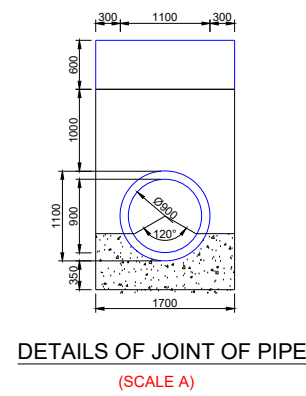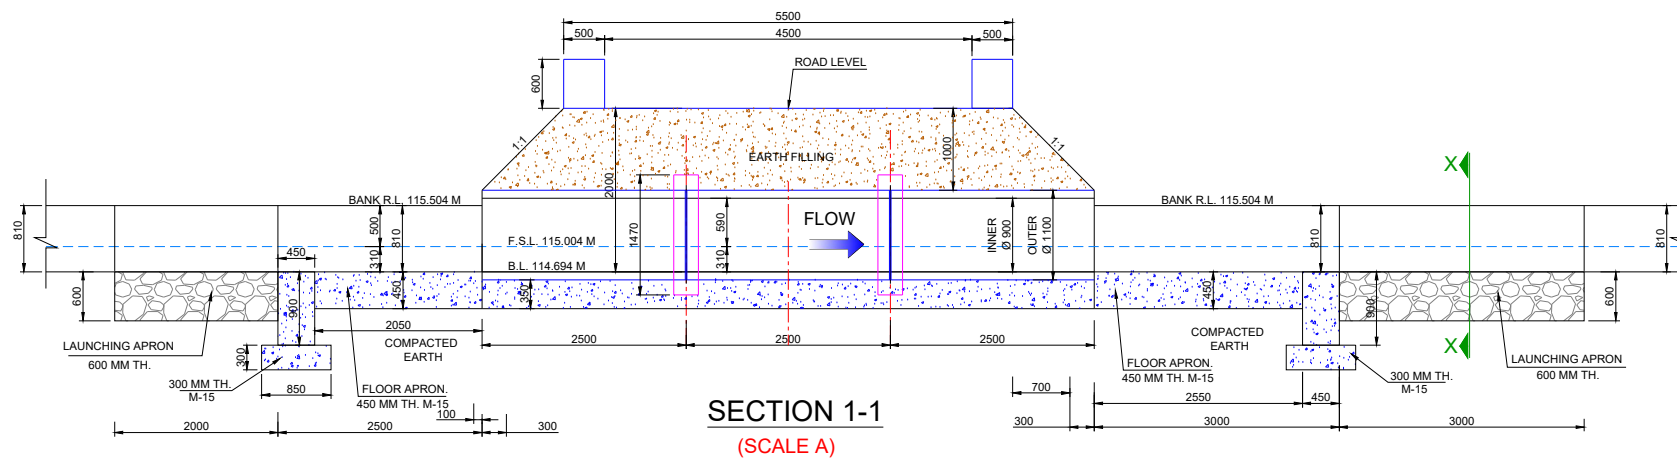

DESIGN DATA:-







DISCHARGE	0.04 CUMEC
BED LEVEL	114.694 M
BED WIDTH	0.470 M
WATER DEPTH	0.310 M
FREE BOARD	0.500 M
CARRIAGE WAY	5.500 M
NO. OF PIPE	1 NOS.
SIDE SLOPE	1 IN 1
INTERNAL DIA OF PIPE	0.900 M

NOTES :-

- ALL DIMENSIONS ARE IN mm AND LEVELS IN METRES EXCEPT OTHERWISE MENTIONED.
- THE DRAWING SHALL NOT TO BE SCALED OFF ONLY WRITTEN DIMENSIONS SHALL BE FOLLOWED.
- ALL CONCRETE WORK SHALL CONFORM TO IS: 456, GRADE OF CONCRETE IN DIFFERENT COMPONENT SHALL BE
TRANSITION WALL M-20
BASE CONCRETE & CURTAIN WALL M-15

TRANSITIONS WALL

- ALL DIMENSIONS ARE IN mm AND LEVELS IN METRES EXCEPT OTHERWISE MENTIONED.
- THE DRAWING SHALL NOT TO BE SCALED OFF ONLY WRITTEN DIMENSIONS SHALL BE FOLLOWED.
- WEEP HOLES WITH A DIAMETER OF 80MM, SPACED AT 1500MM IN A STAGGERED ARRANGEMENT, SHALL BE PROVIDED IN THE TRANSITION WALL WITH A 1:20 SLOPE TOWARDS THE CANAL TO ENSURE PROPER DRAINAGE.
- SKIN REINFORCEMENT OF 12 Ø @250 MM C/C FOR TEMPERATURE STRESSES SHALL BE PROVIDED IN TRANSITIONS WALL.
- MIN. CLEAR COVER TO ANY REINF. INCLUDING STIRRUPS SHALL BE 50 MM OR UNLESS OTHERWISE SPECIFIED.

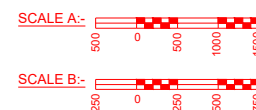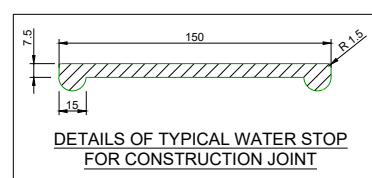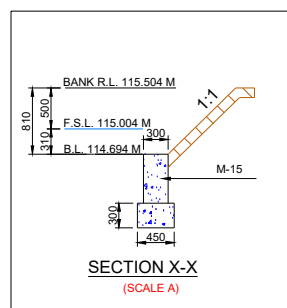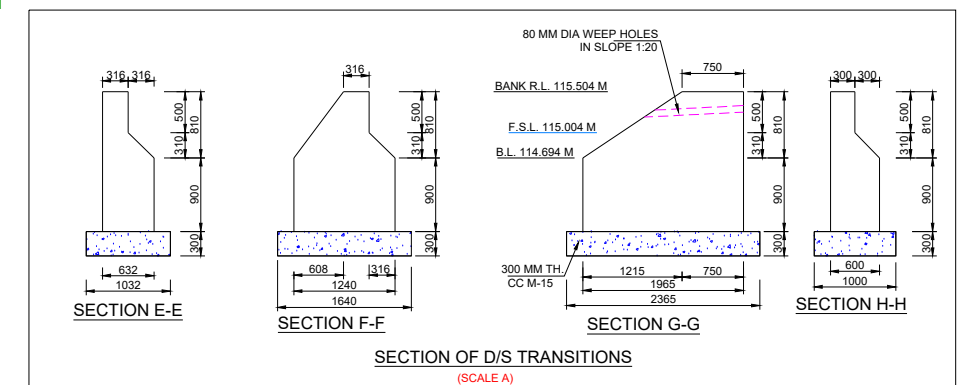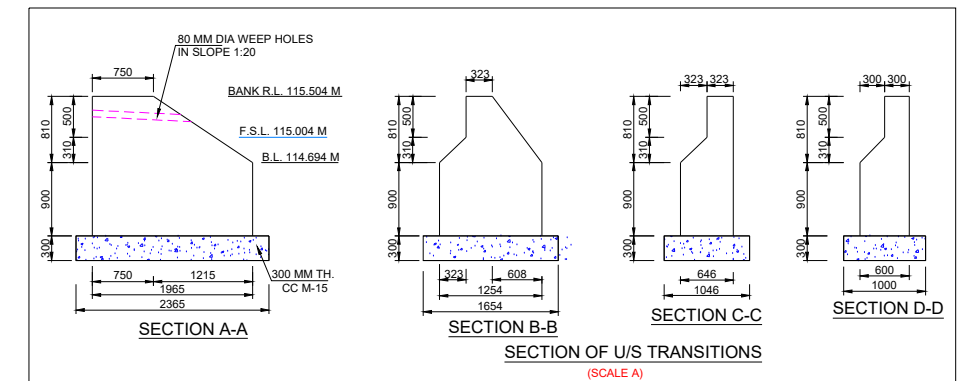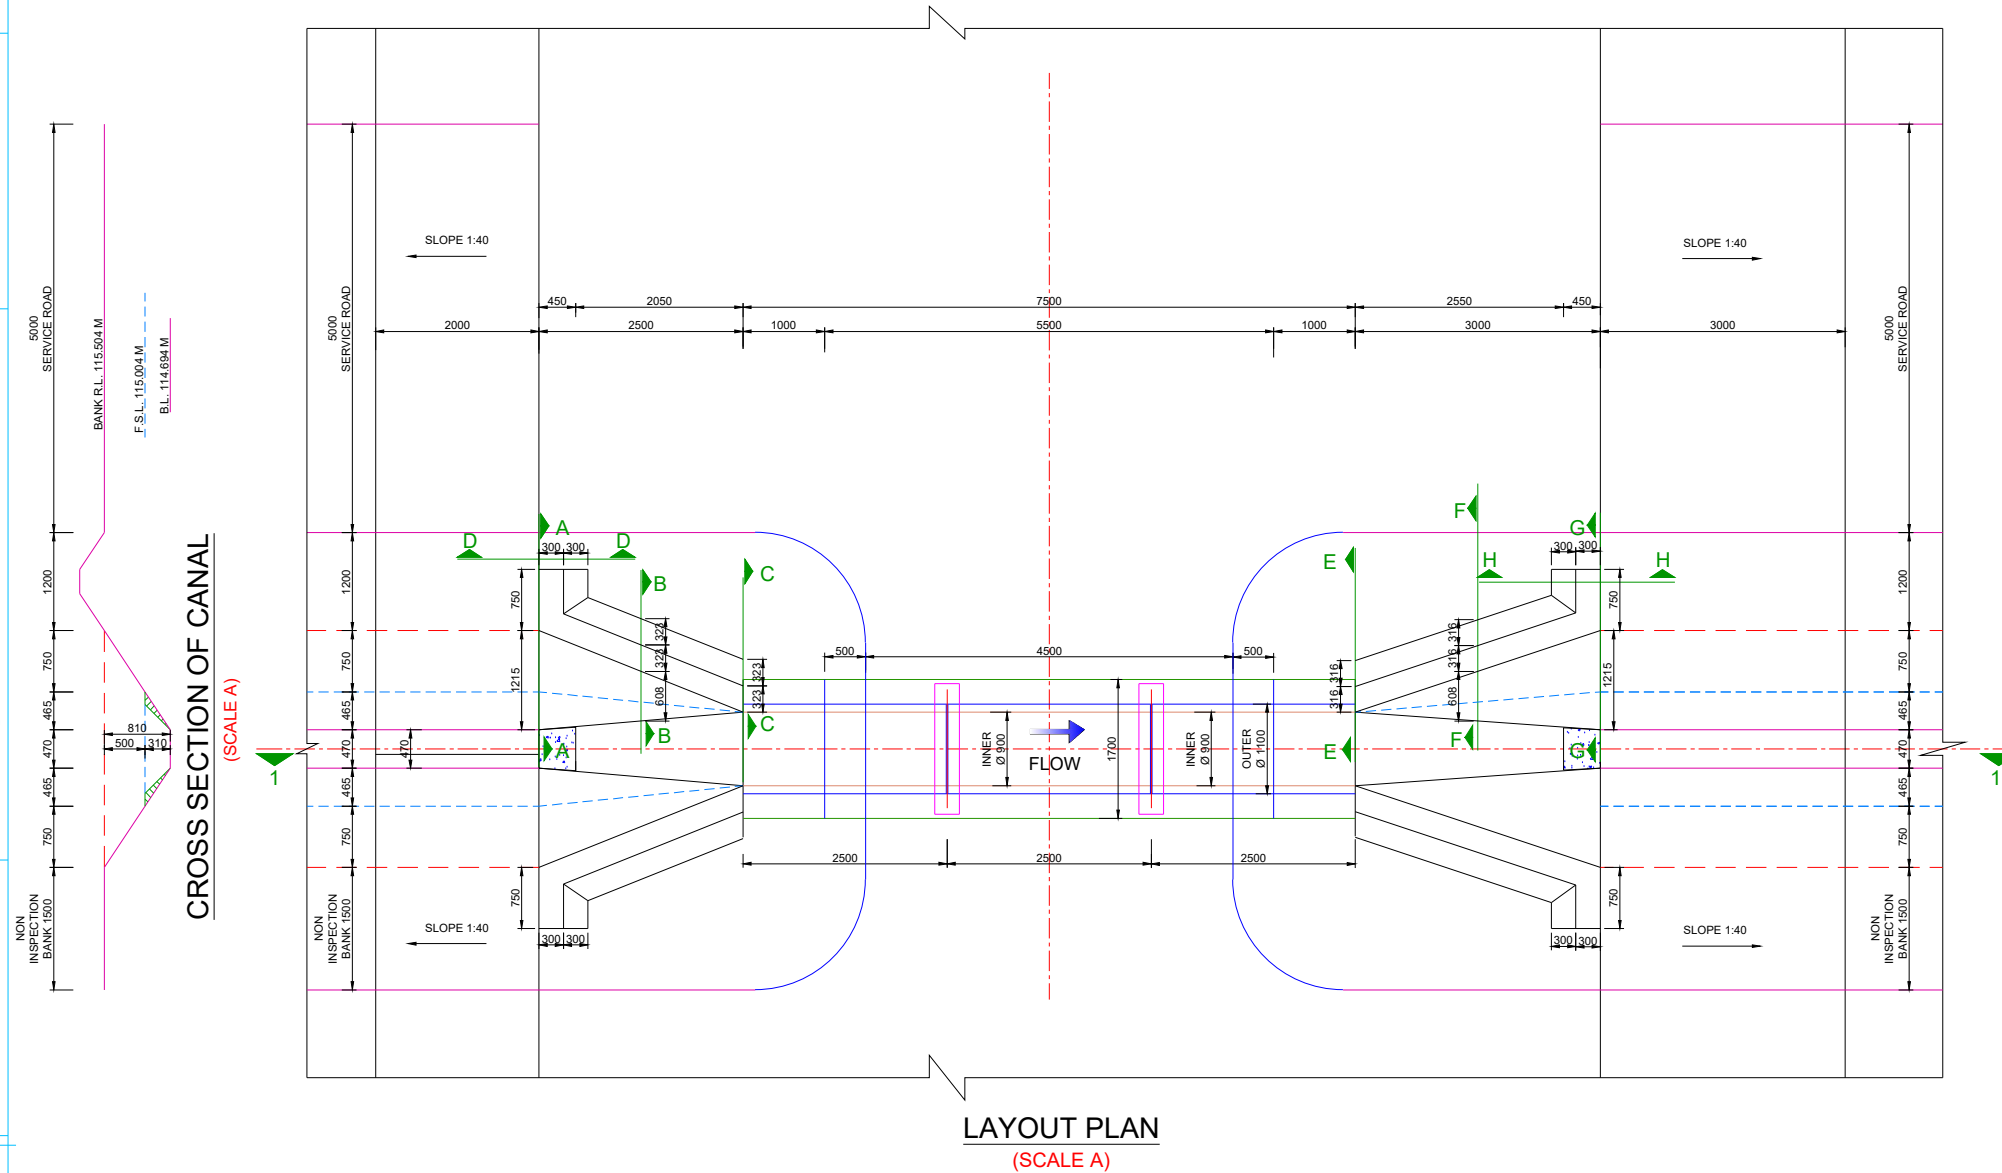

Prepared by :-

WAPCOS LTD.



Project Title :-

NORTH KOEL RESERVOIR PROJECT, BIHAR AND JHARKHAND



Drawing Title :-

GENERAL ARRANGEMENT DRAWING OF PIPE BRIDGE AT KM 6.000 OF MAHAUWAN SUB-DY.

Drawing No. :-

WAP/ INFRA/ NORTHKOEL/ BC/ R-31/PIPE BRG.

1 of 1

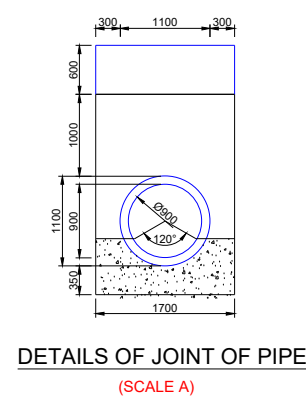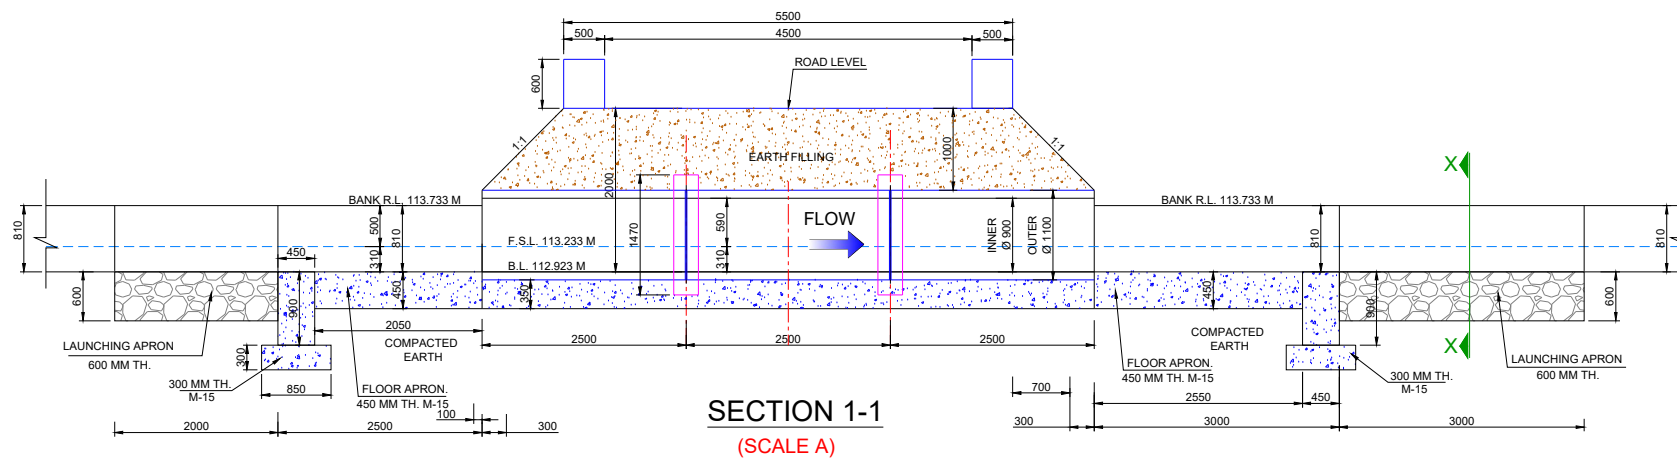

DESIGN DATA:-

DISCHARGE	0.04 CUMEC
BED LEVEL	112.923 M
BED WIDTH	0.470 M
WATER DEPTH	0.310 M
FREE BOARD	0.500 M
CARRIAGE WAY	5.500 M
NO. OF PIPE	1 NOS.
SIDE SLOPE	1 IN 1
INTERNAL DIA OF PIPE	0.900 M


NOTES :-

- ALL DIMENSIONS ARE IN mm AND LEVELS IN METRES EXCEPT OTHERWISE MENTIONED.
- THE DRAWING SHALL NOT TO BE SCALED OFF ONLY WRITTEN DIMENSIONS SHALL BE FOLLOWED.
- ALL CONCRETE WORK SHALL CONFORM TO IS: 456, GRADE OF CONCRETE IN DIFFERENT COMPONENT SHALL BE
TRANSITION WALL M-20
BASE CONCRETE & CURTAIN WALL M-15






TRANSITIONS WALL

- ALL DIMENSIONS ARE IN mm AND LEVELS IN METRES EXCEPT OTHERWISE MENTIONED.
- THE DRAWING SHALL NOT TO BE SCALED OFF ONLY WRITTEN DIMENSIONS SHALL BE FOLLOWED.
- WEEP HOLES WITH A DIAMETER OF 80MM, SPACED AT 1500MM IN A STAGGERED ARRANGEMENT, SHALL BE PROVIDED IN THE TRANSITION WALL WITH A 1:20 SLOPE TOWARDS THE CANAL TO ENSURE PROPER DRAINAGE.
- SKIN REINFORCEMENT OF 12 Ø @250 MM C/C FOR TEMPERATURE STRESSES SHALL BE PROVIDED IN TRANSITIONS WALL.
- MIN. CLEAR COVER TO ANY REINF. INCLUDING STIRRUPS SHALL BE 50 MM OR UNLESS OTHERWISE SPECIFIED.

CROSS SECTION OF CANAL (SCALE A)

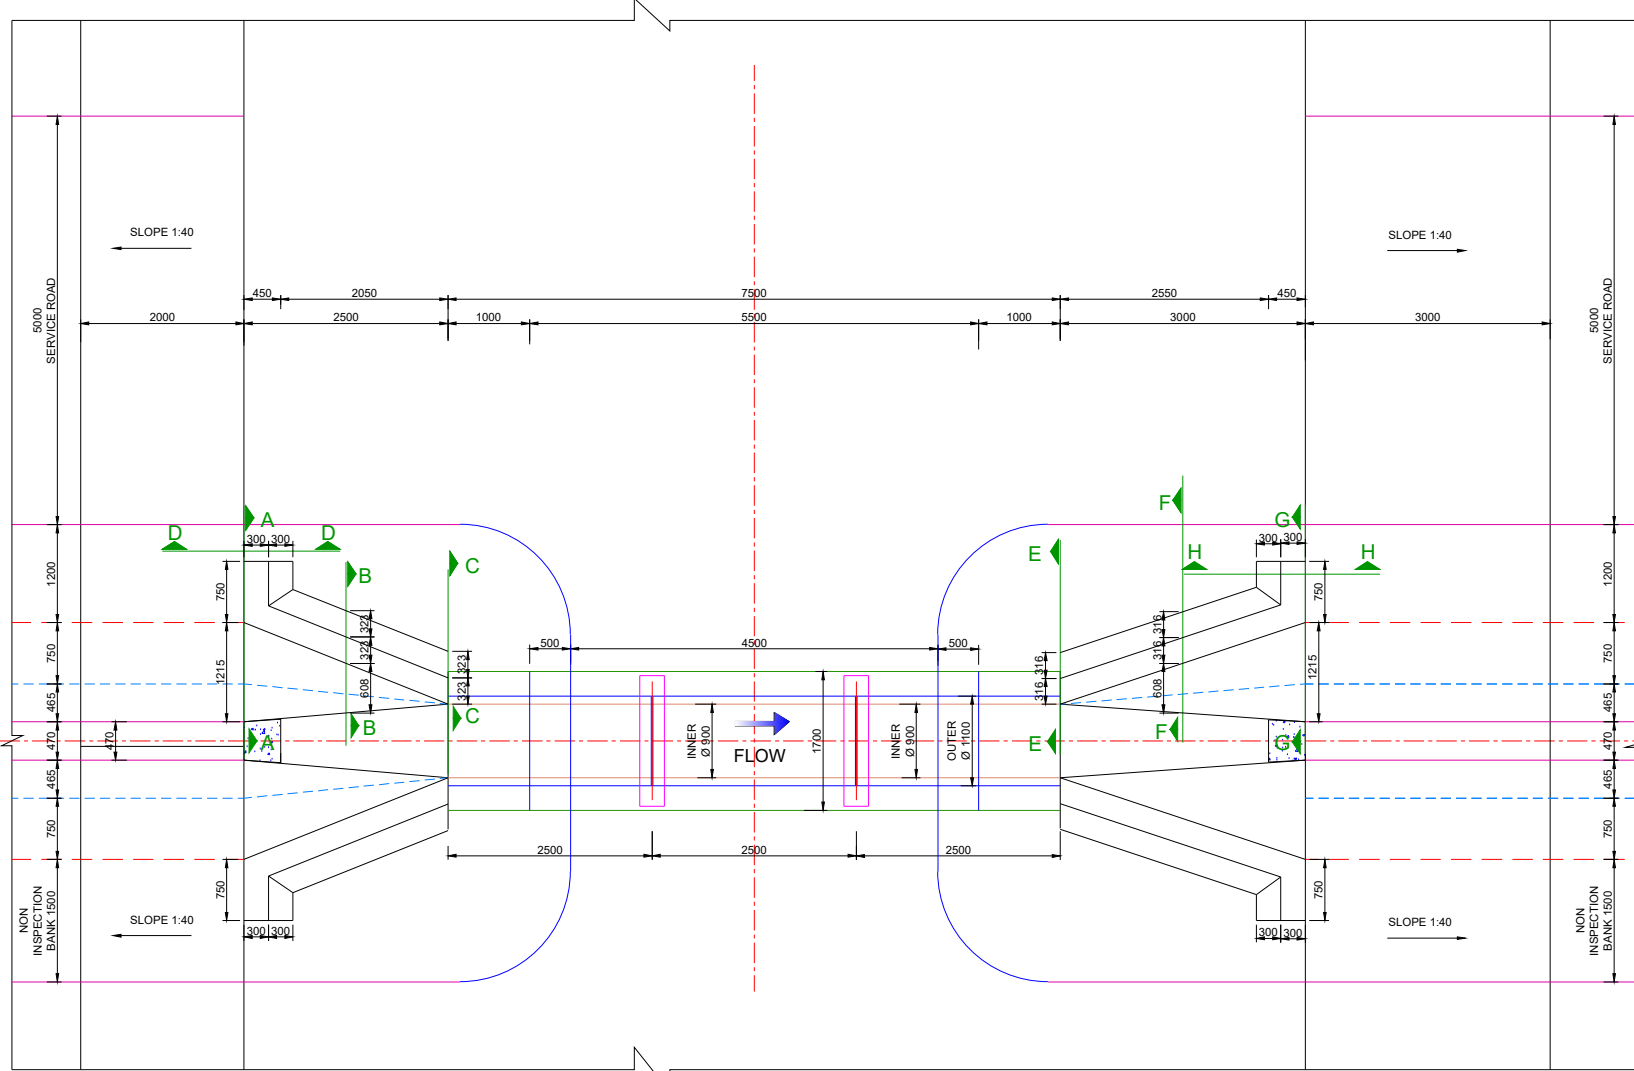

LAYOUT PLAN (SCALE A)

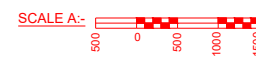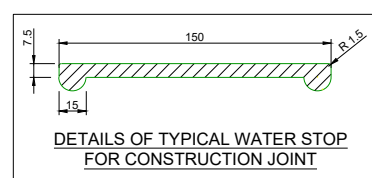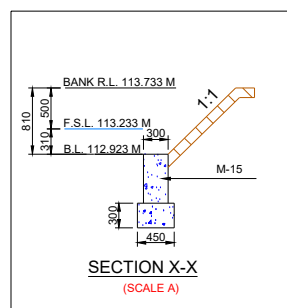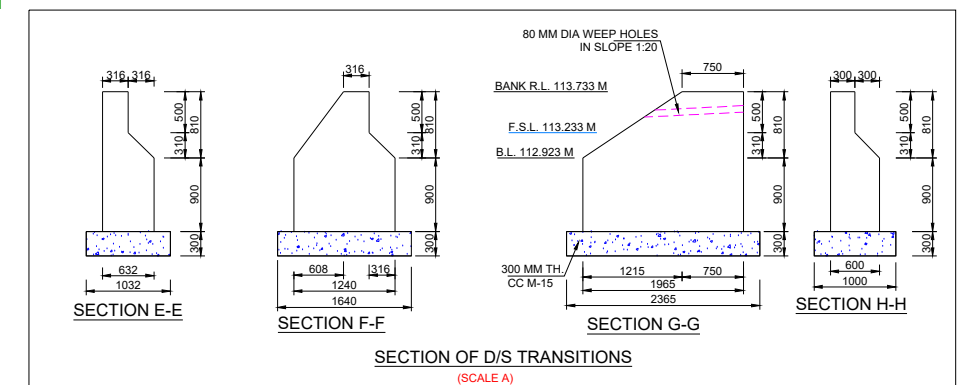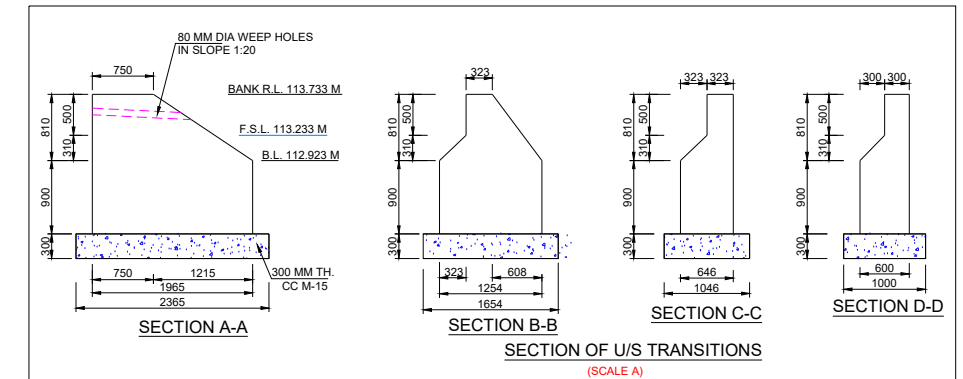

Prepared by :-

WAPCOS LTD.



Project Title :-

NORTH KOEL RESERVOIR PROJECT, BIHAR AND JHARKHAND


Drawing Title :-

GENERAL ARRANGEMENT DRAWING OF PIPE BRIDGE AT KM 6.740 OF MAHAUWAN SUB-DY.

Drawing No. :-


WAP/ INFRA/ NORTHKOEL/ BC/ R-31/PIPE BRG.

1 of 1

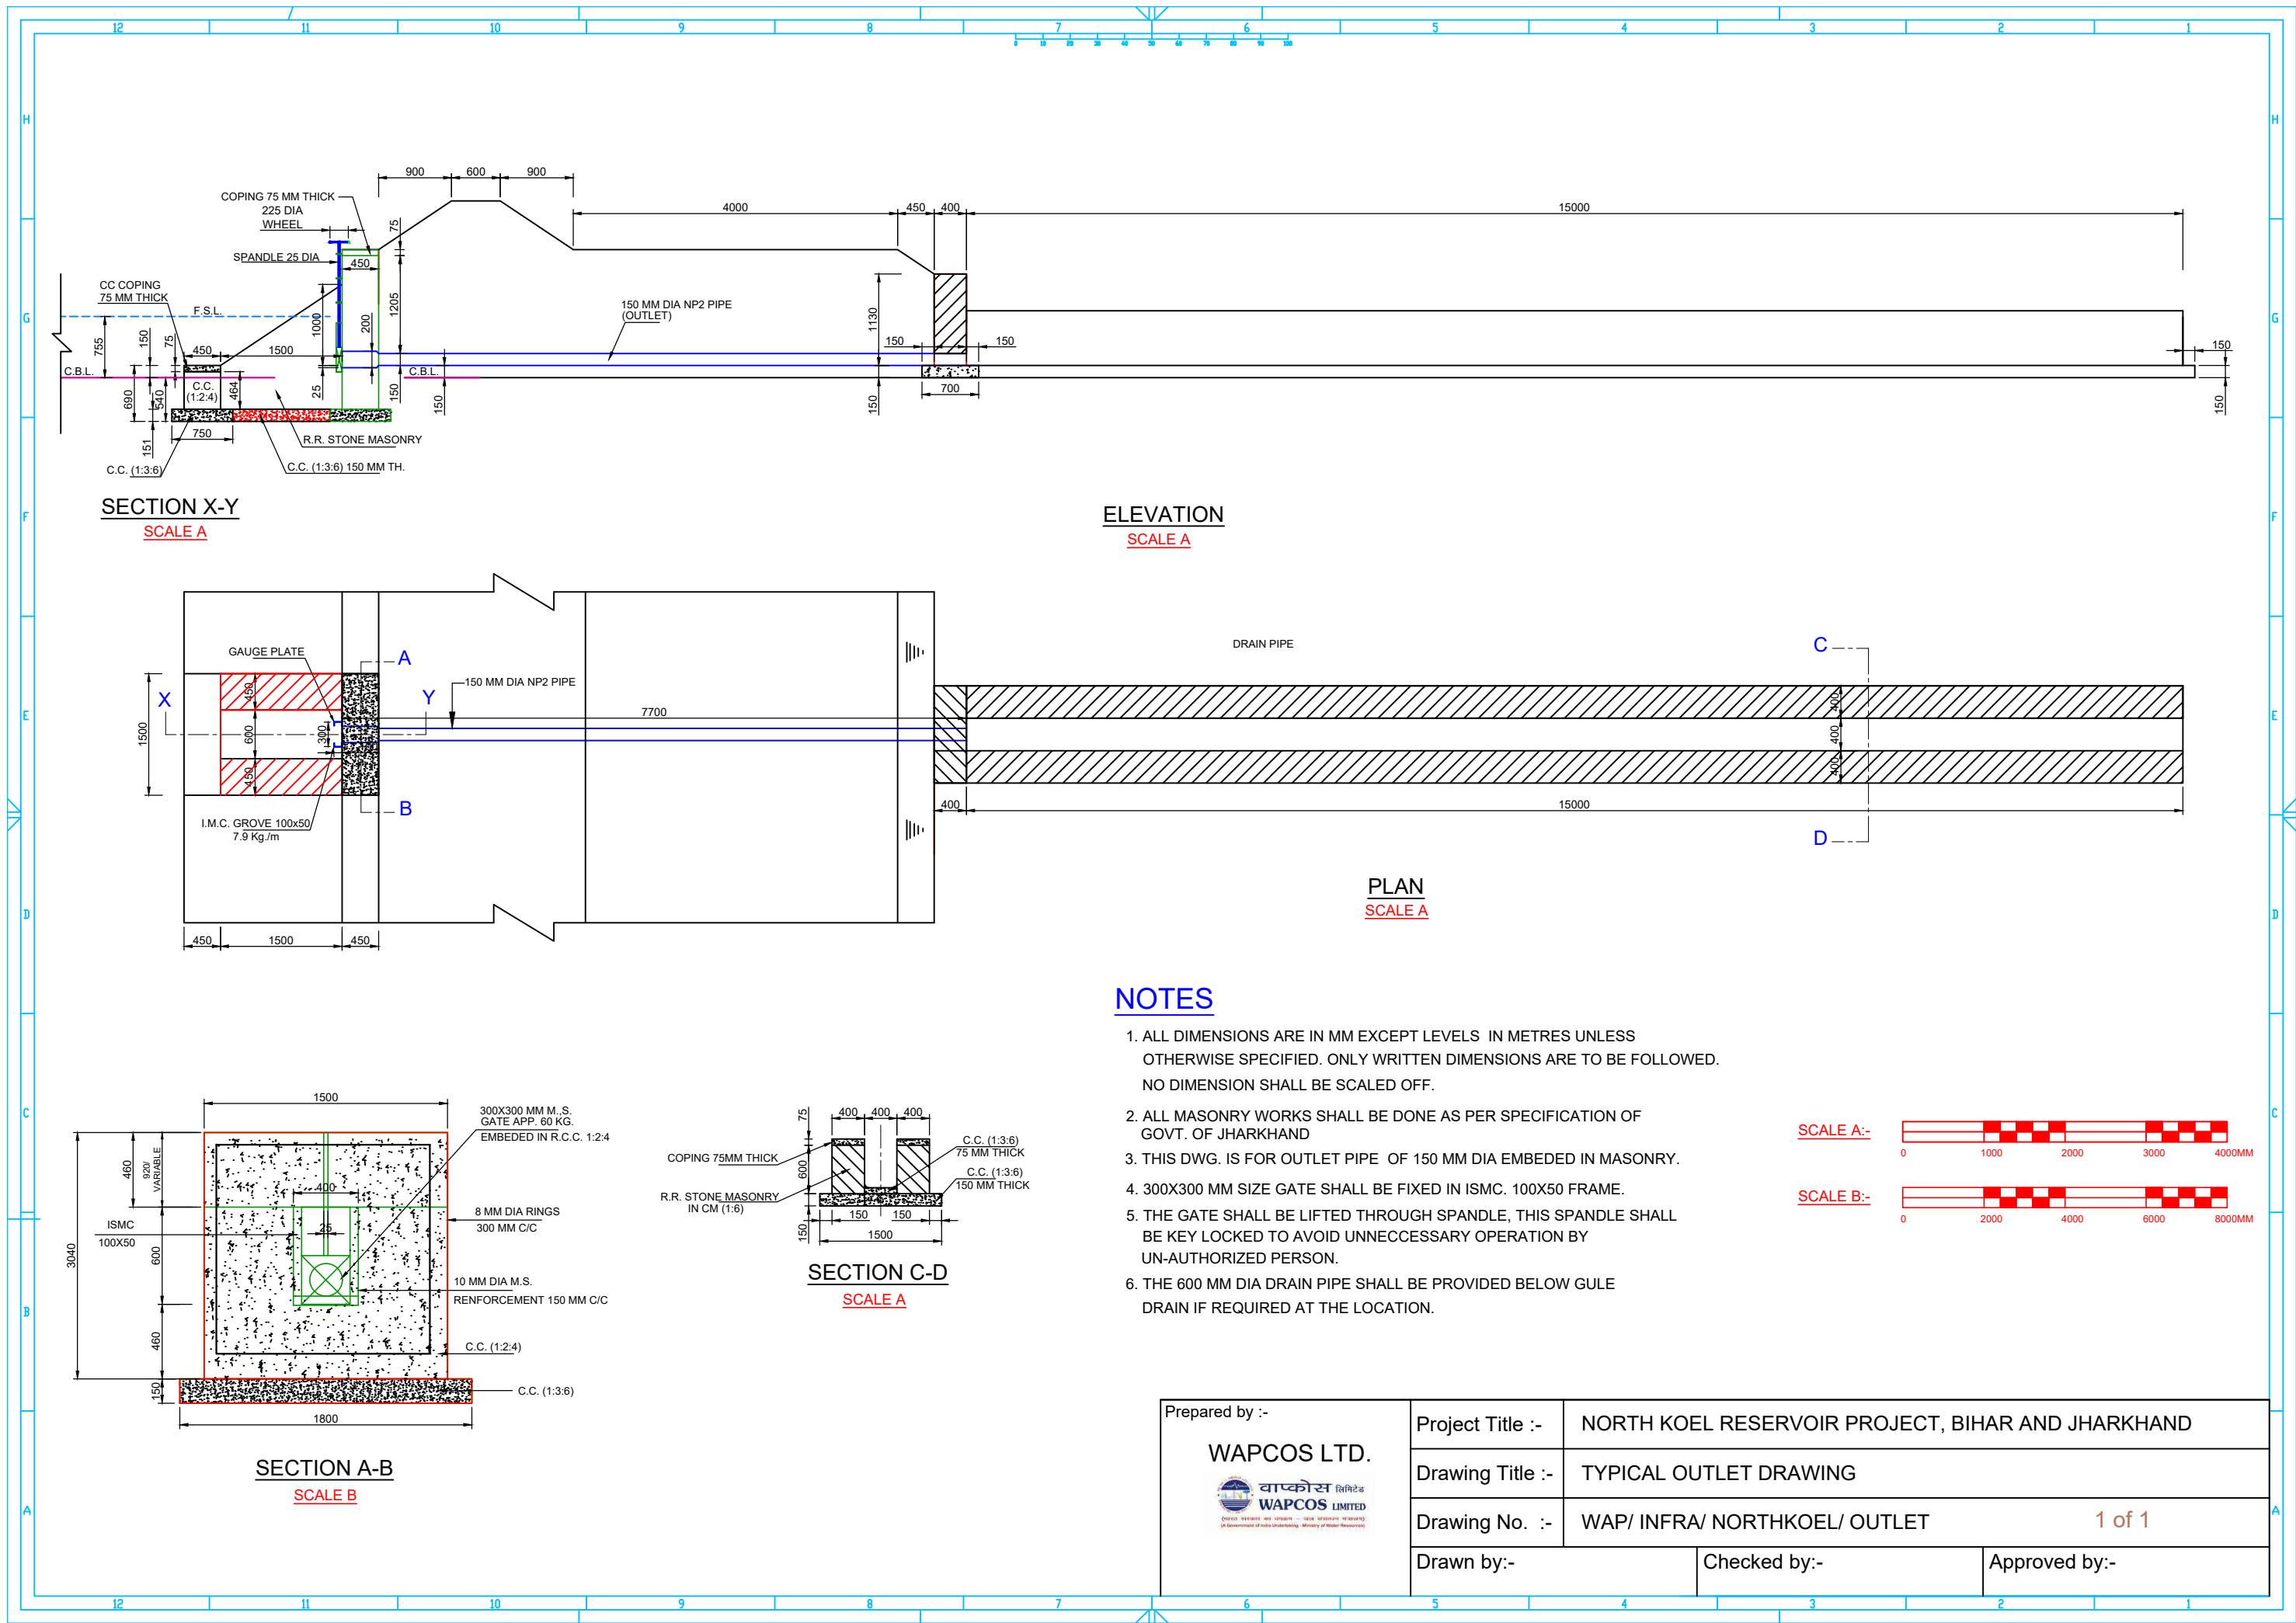

NOTES

1. ALL DIMENSIONS ARE IN MM EXCEPT LEVELS IN METRES UNLESS OTHERWISE SPECIFIED. ONLY WRITTEN DIMENSIONS ARE TO BE FOLLOWED. NO DIMENSION SHALL BE SCALED OFF.
2. ALL MASONRY WORKS SHALL BE DONE AS PER SPECIFICATION OF GOVT. OF JHARKHAND
3. THIS DWG. IS FOR OUTLET PIPE OF 150 MM DIA EMBEDDED IN MASONRY.
4. 300X300 MM SIZE GATE SHALL BE FIXED IN ISMC. 100X50 FRAME.
5. THE GATE SHALL BE LIFTED THROUGH SPANDLE, THIS SPANDLE SHALL BE KEY LOCKED TO AVOID UNNECESSARY OPERATION BY UN-AUTHORIZED PERSON.
6. THE 600 MM DIA DRAIN PIPE SHALL BE PROVIDED BELOW GULE DRAIN IF REQUIRED AT THE LOCATION.

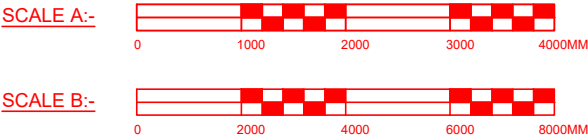

Prepared by :- WAPCOS LTD. 	Project Title :-	NORTH KOEL RESERVOIR PROJECT, BIHAR AND JHARKHAND		
	Drawing Title :-	TYPICAL OUTLET DRAWING		
	Drawing No. :-	WAP/ INFRA/ NORTHKOEL/ OUTLET		1 of 1
	Drawn by:-	Checked by:-	Approved by:-	