

**TENDER DOCUMENT FOR**  
**Construction of Chhat Ghats & Cremation Ghats in 600m Bund**  
**from Ch. 3200 to 3800m d/s Right side at Mohammadganj**  
**Barrage under**  
**North Koel Reservoir Project, Jharkhand and Bihar**

**Estimated Cost (Rs. 17.28 Lacs)**

**TENDER NO: WAP/INFRA./NK/Chhat Ghat/Cremation Ghat/2025**

**VOLUME -5**




**Tender Drawings**

**Issued to M/s**




**(भारत सरकार का उपक्रम-जल शक्ति मंत्रालय)**  
**(A Government of India Undertaking-Ministry of Jal Shakti)**

**Work reserved for Project Affected Families (PAFs) only**

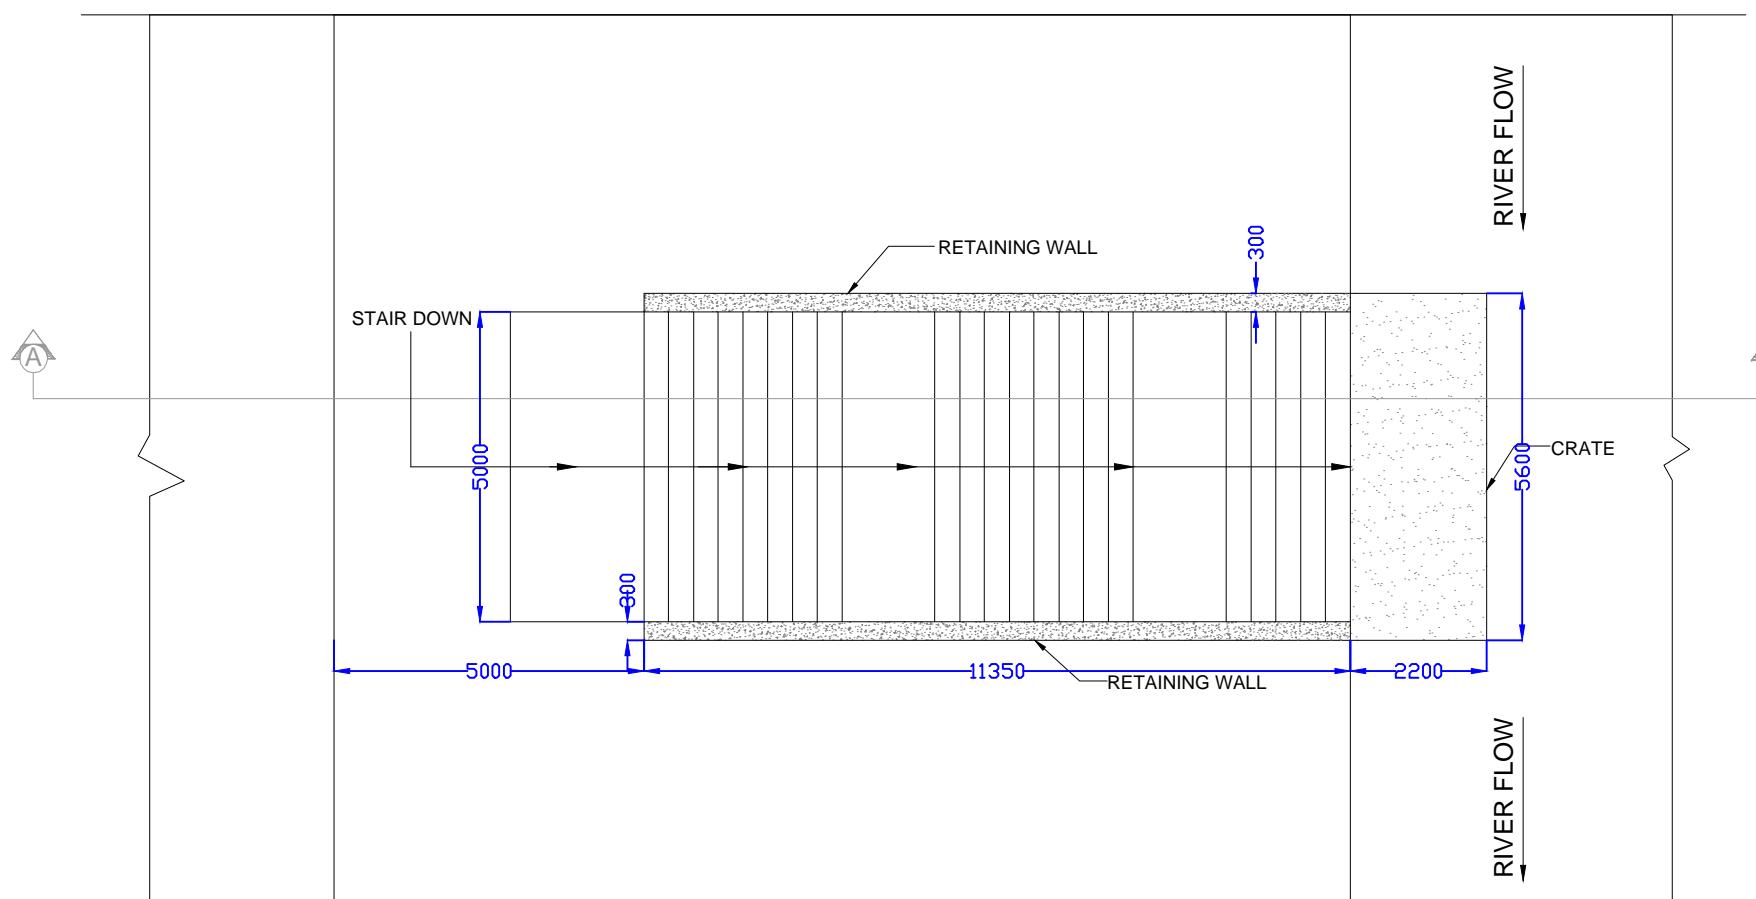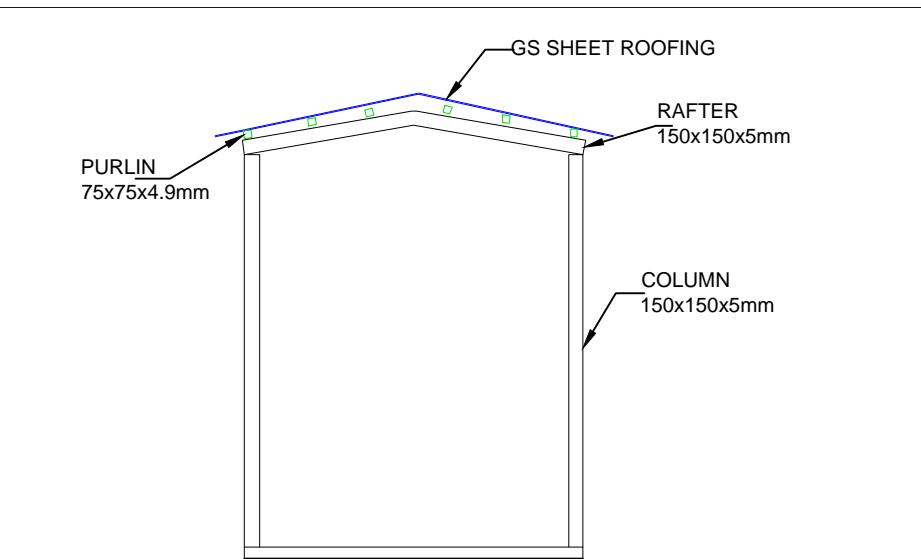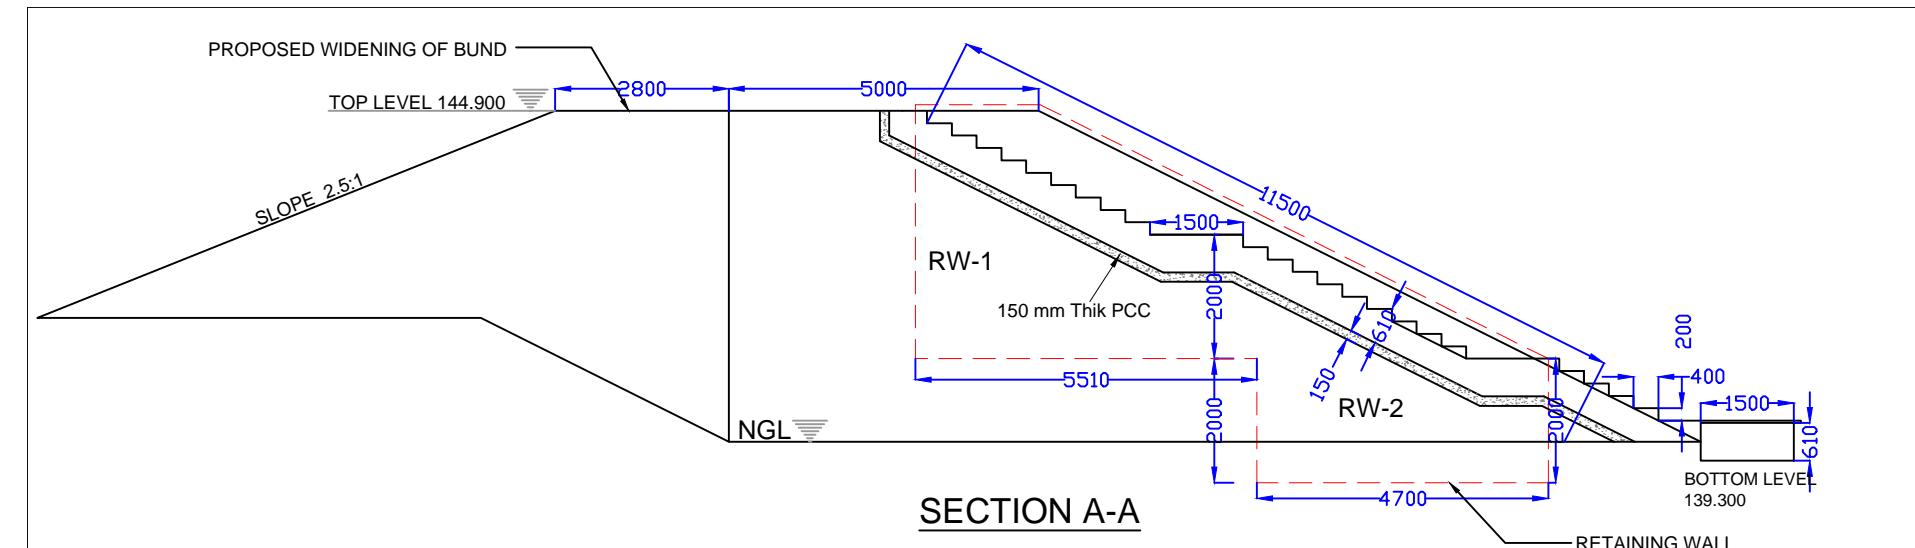

CREMATION POINT SECTION B-B

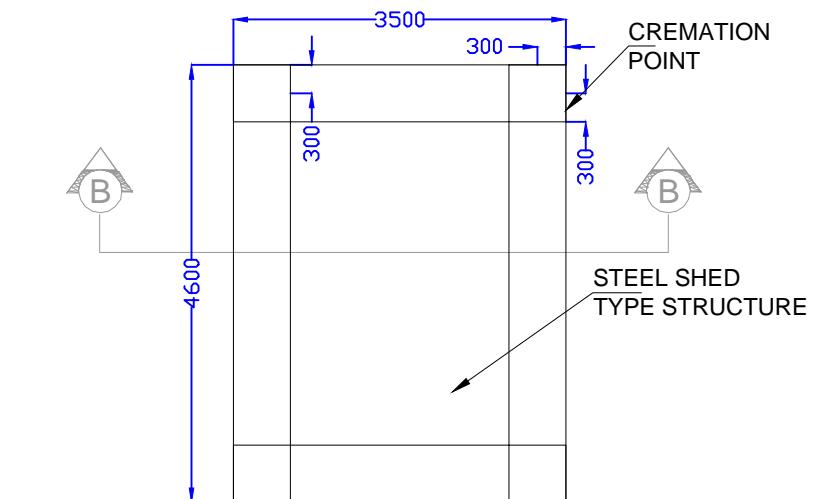


CREMATION POINT GRID

Consultant :-



(भारत सरकार का उपक्रम-जल शक्ति मंत्रालय)  
(A Government of India Undertaking-Ministry of Jal Shakti)

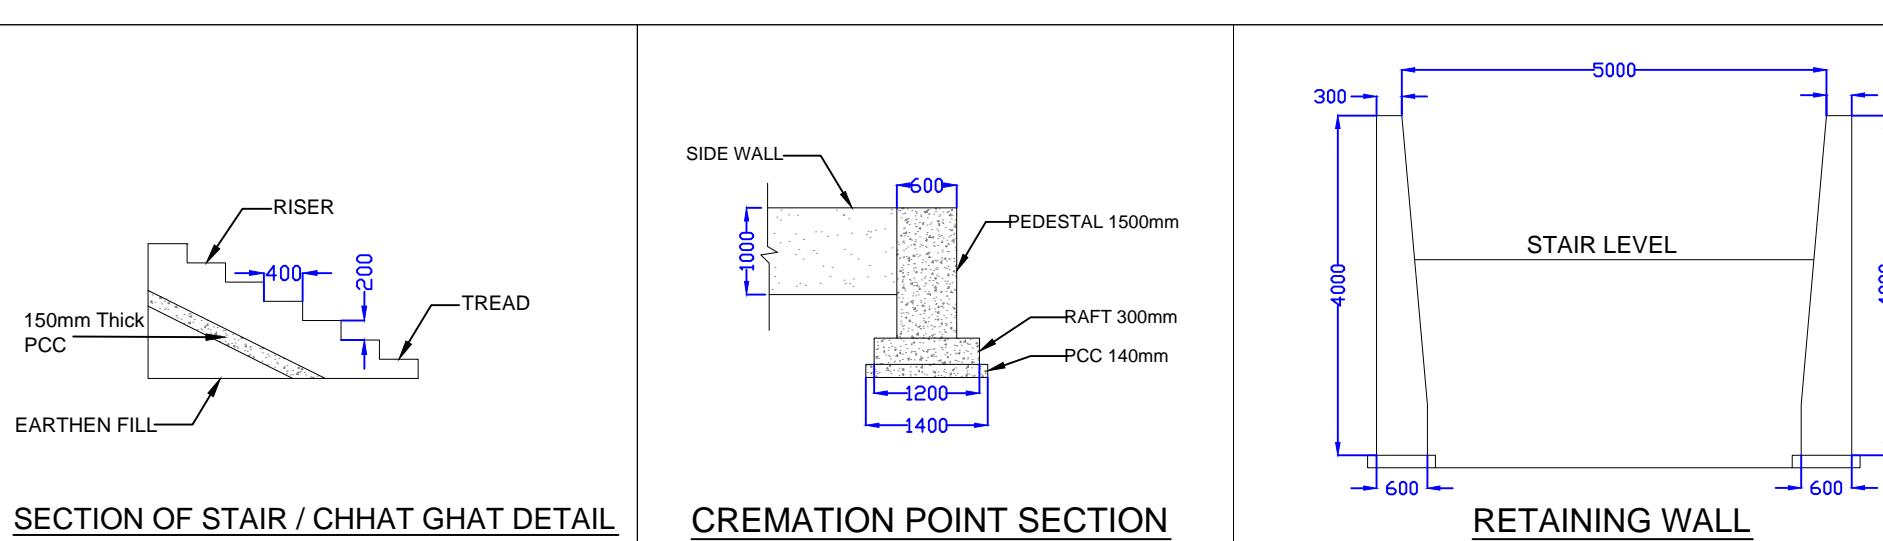

Project Title :- CONSTRUCTION OF CHHAT GHATS AND CREMATION GHAT UNDER NORTH KOEL RESERVOIR PROJECT, BIHAR AND JHARKHAND

Drawing Title :- CHHAT GHAT AND CREMATION GHAT

Drawing No :- WAP/INFRA/NORTH KOEL/01

Drawn By:-      Checked By:-      Approved By:-