

**TENDER DOCUMENT
FOR**

**Construction of scaffolding structures for structural safety & Integrity
and GPR Tests to be conducted at Dam site under North Koel
Reservoir Project, Bihar & Jharkhand**


VOLUME – 5

Tender Drawings



Issued to M/s



- Notes:-**
1. All dimensions are in millimeters except elevations and chainages which are in meters.
 2. Earth dam details are not shown in the drawing.

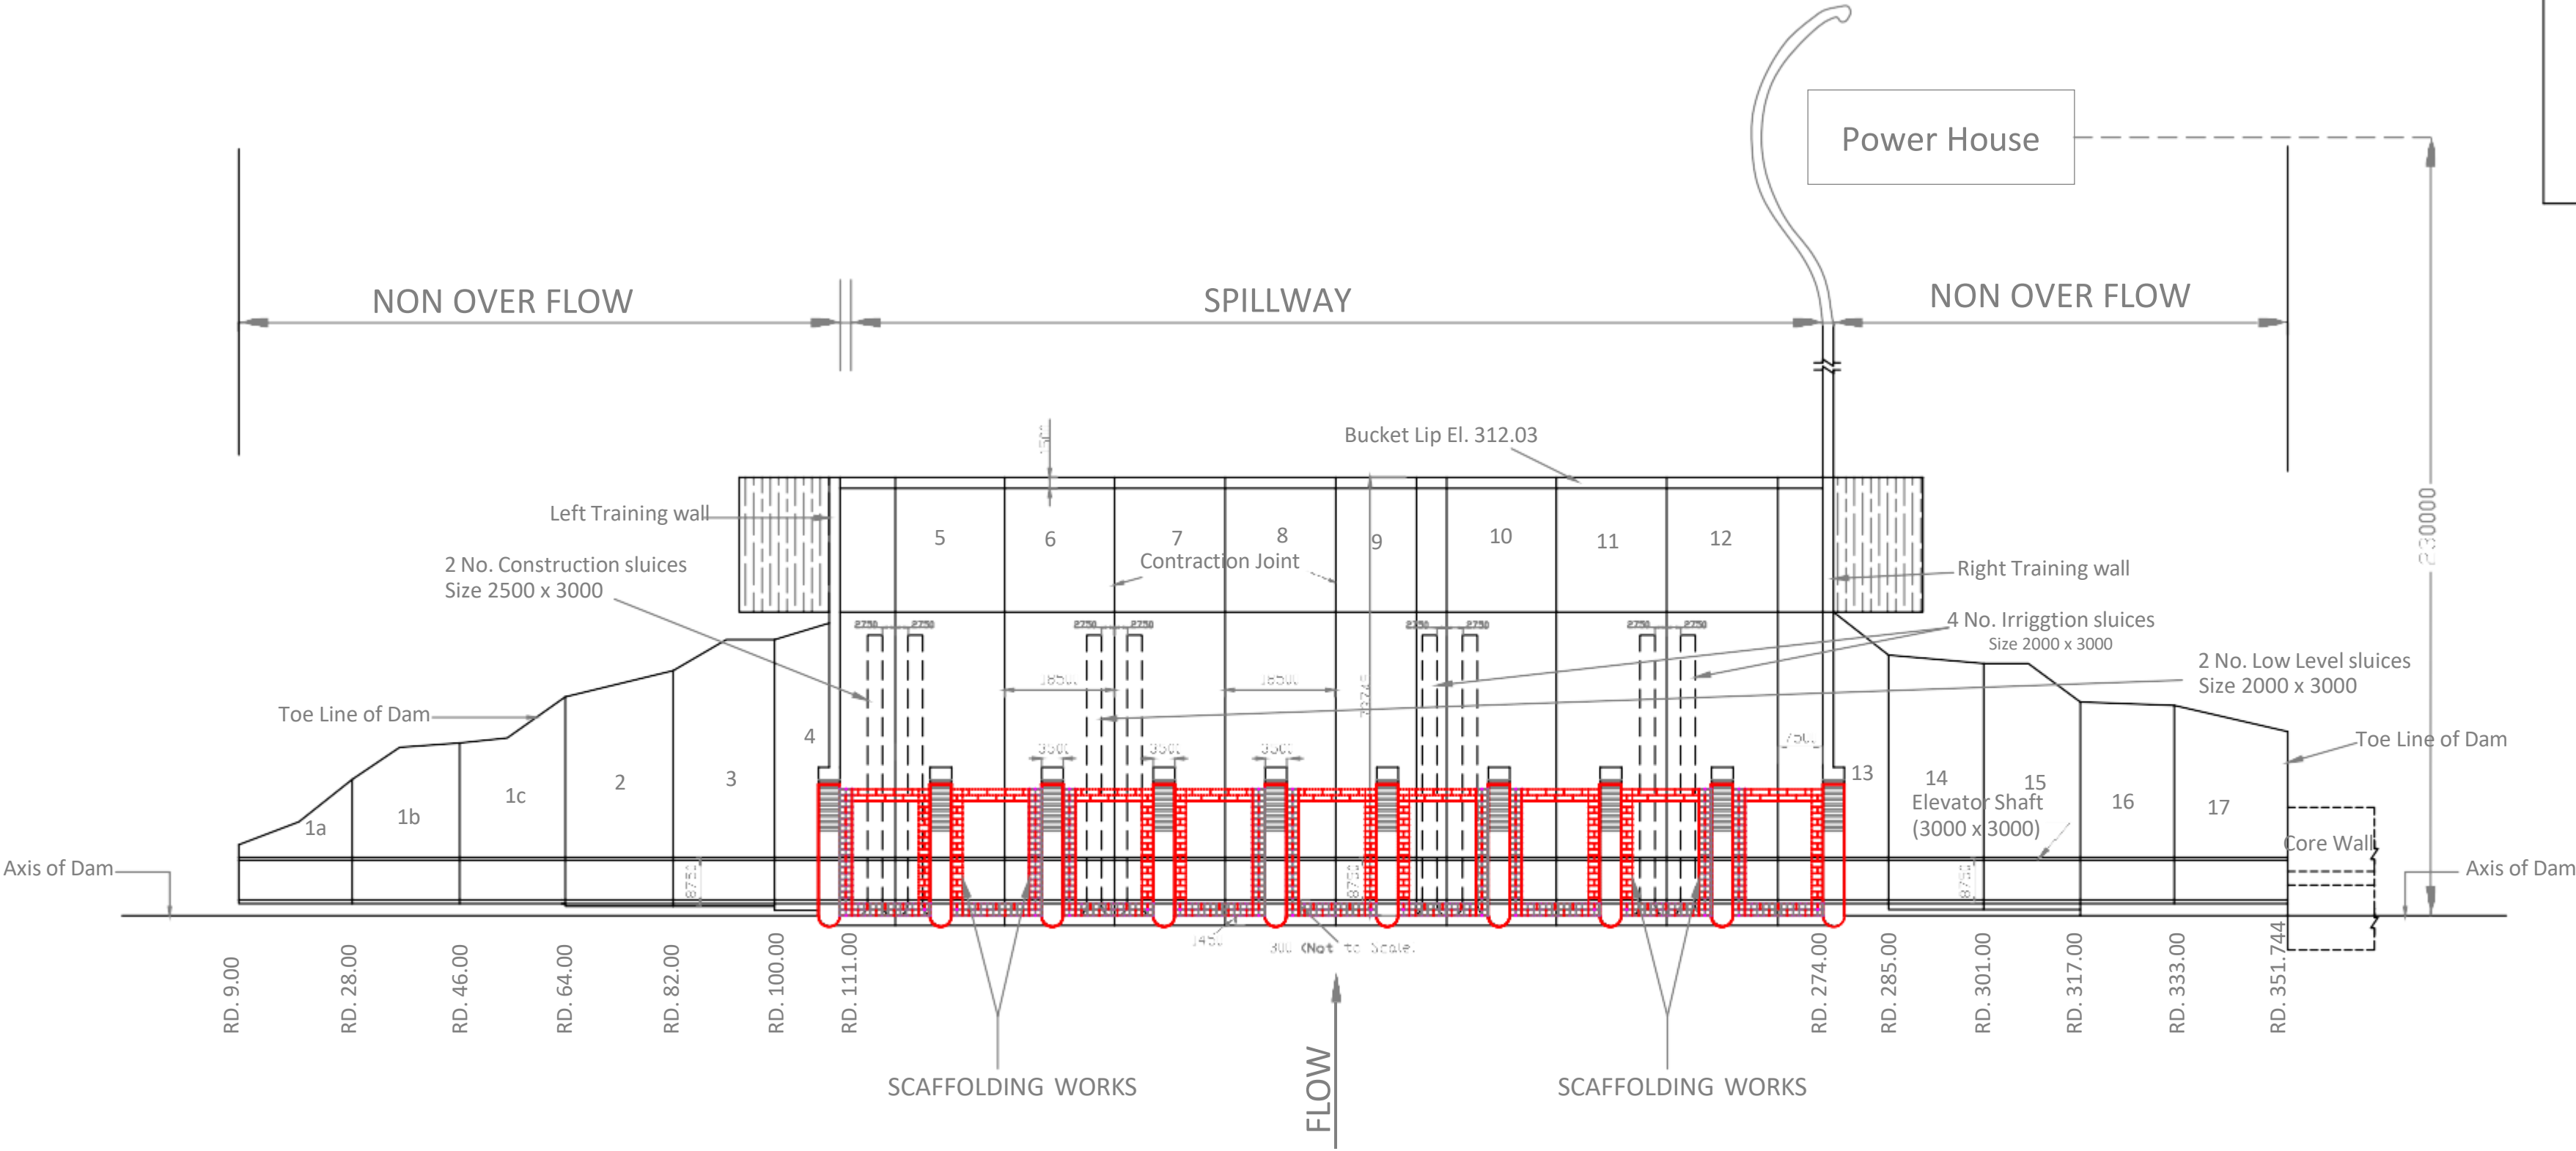

Implementing Agency :-		Project Title :- NORTH KOEL RESERVOIR PROJECT, JHARKHAND	
 वाष्कोस लिमिटेड WAPCOS LIMITED (भारत सरकार का उपक्रम) जल शक्ति मंत्रालय (A Government of India Undertaking) Ministry of Jal Shakti		Drawing Title :- PLAN OF MANDAL DAM	
		Drawing No :- WAP/INFRA/NK-JHK/001	
		Drawn By:-	Approved By :-
		Checked By :-	

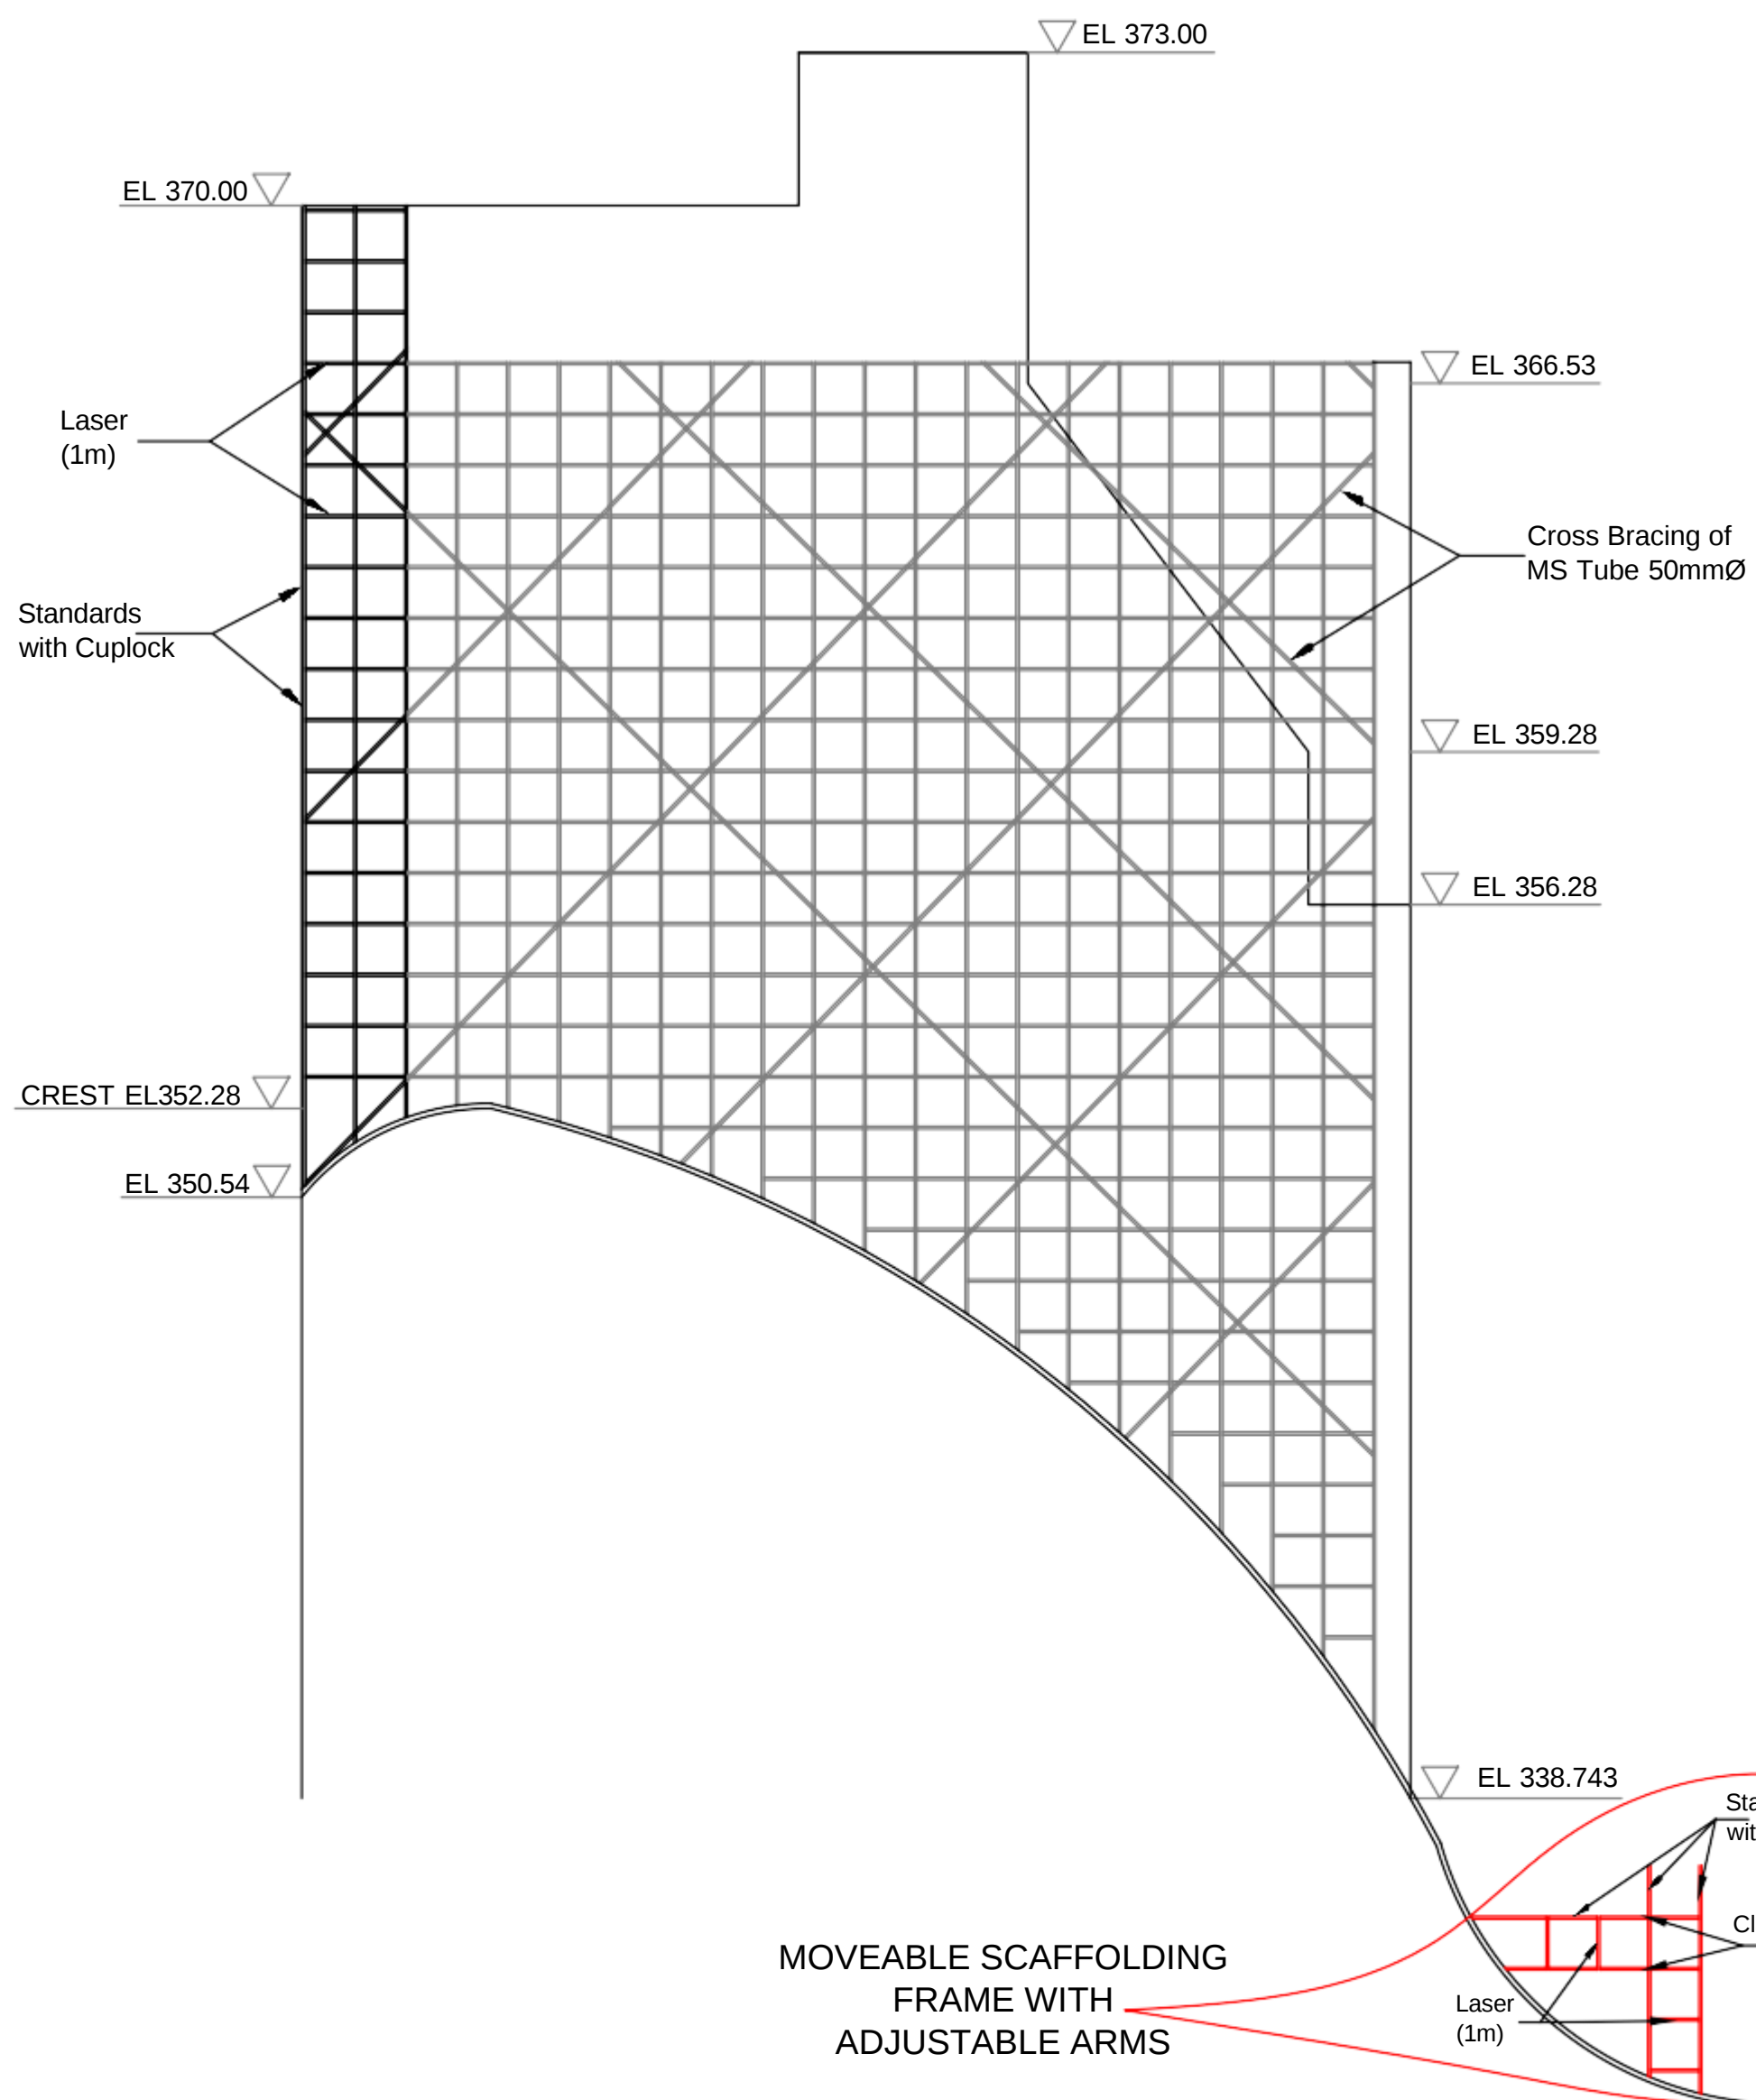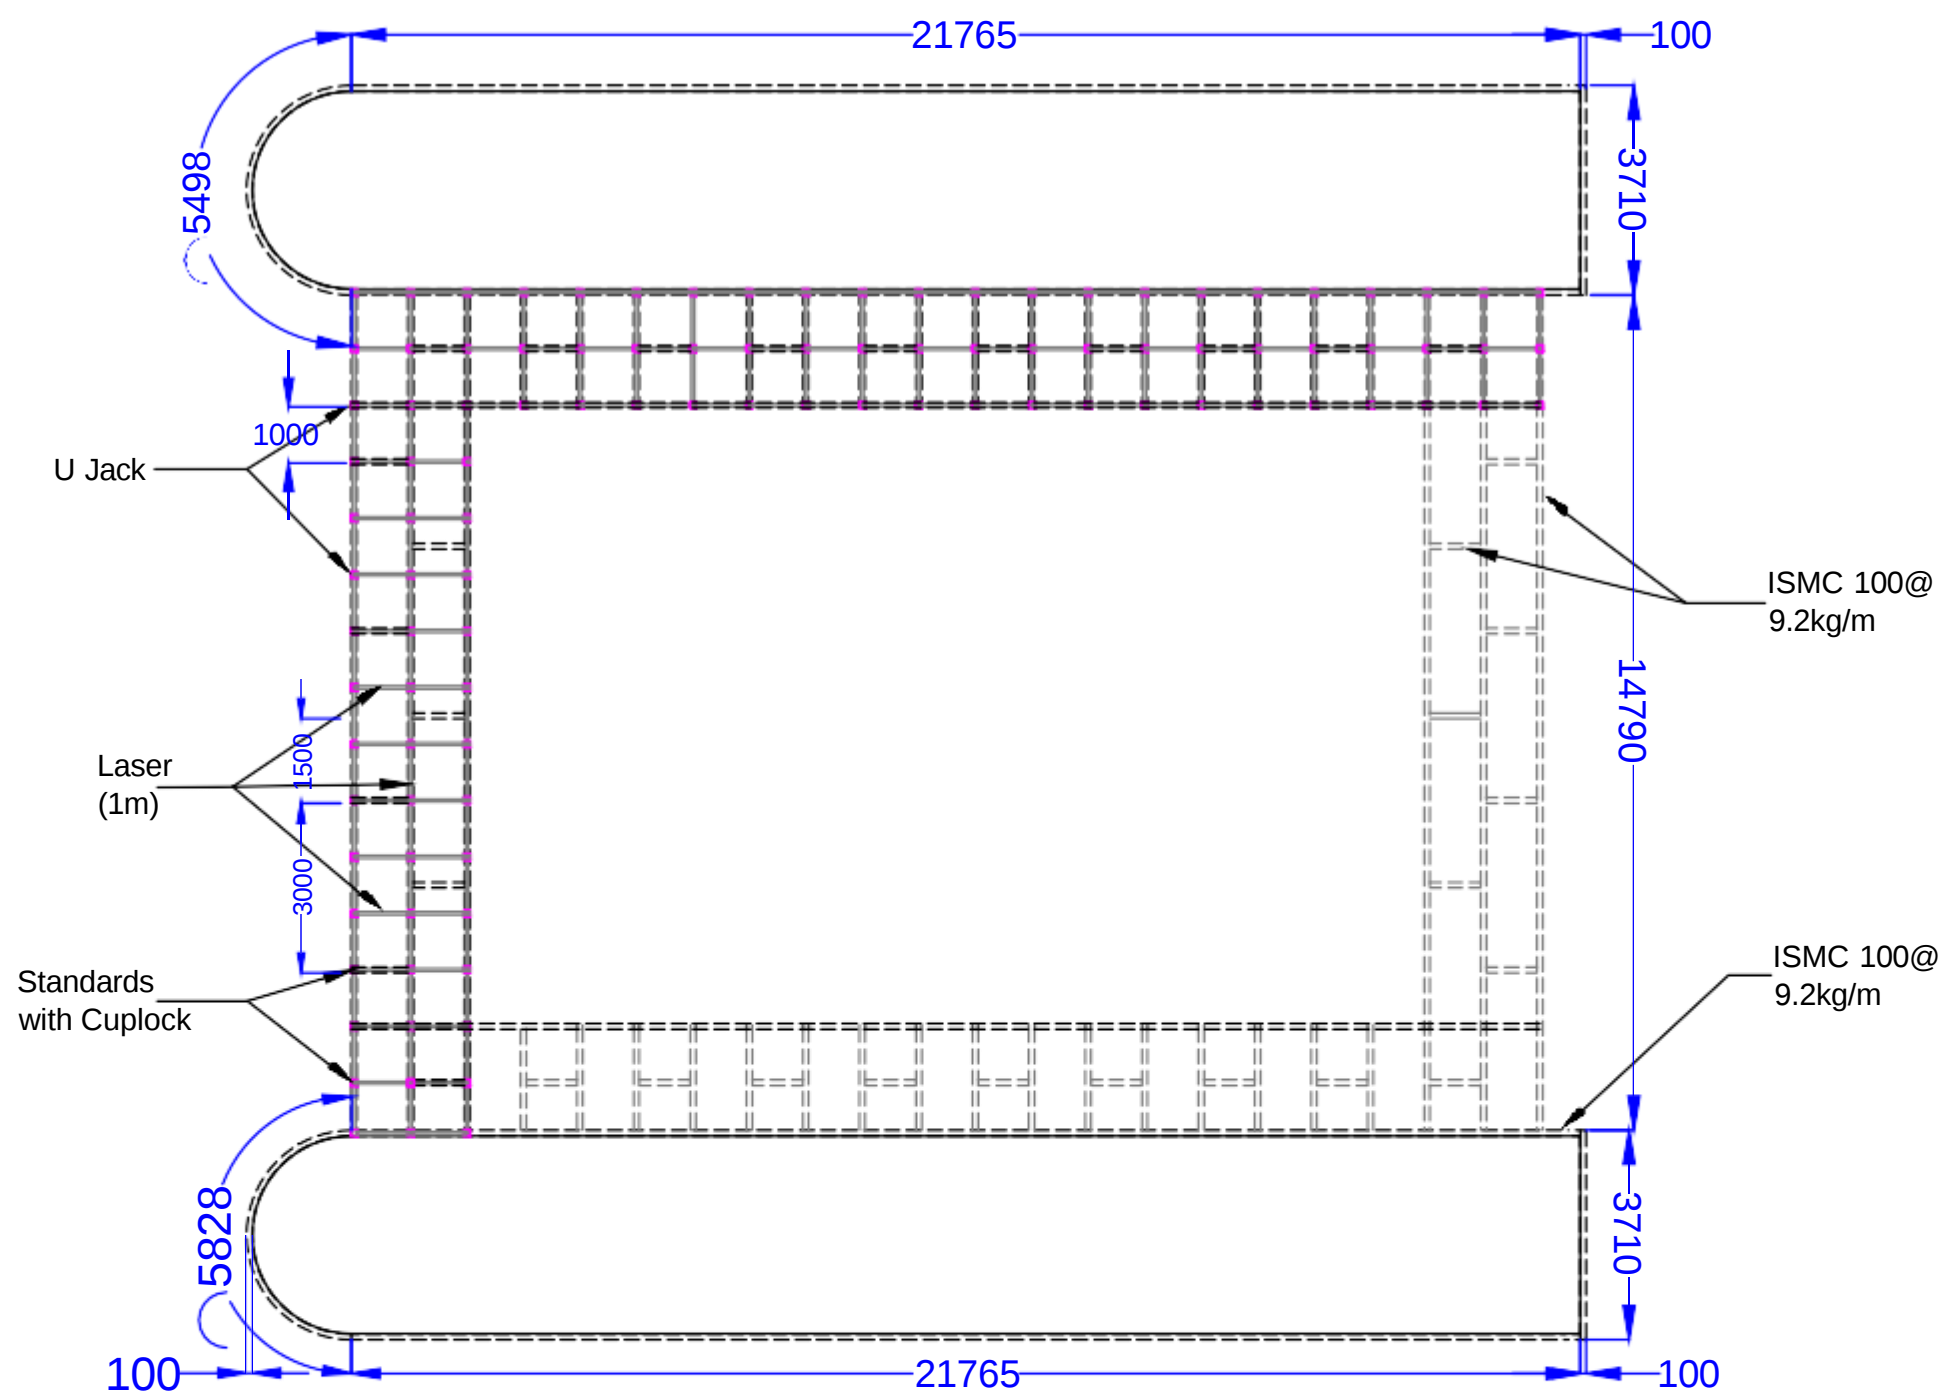

Prepared By:-



Project Title :-

North Koel Reservoir Project Bihar and Jharkhand

Drawing Title :-

Typical Scaffolding Details

Drawing No :-

WAP/INFRA/NORTH KOEL/01