

Ministry of Jal Shakti (A Government of India undertaking)

1st Floor, JP Krishna Building, Pallimukh Junction, Pettah, Thiruvananthapuram, Kerala-695024

EPC TENDER DOCUMENT FOR

DEVELOPMENT OF GENERAL HOSPITAL TRIVANDRUM

WAP/INFRA/KERALA/2025/GHT/512-1

Date: 04.11.2025

WAP/INFRA/KERALA/2025/GHT/512-1
SS

DRAWING LIST						
SL.NO.	SHEET NUMBER	SHEET NAME DISCIPLINE		DRAWING NUMBER		
1.	WAP-001	MASTER PLAN	MP	MP-GH-01		
2.	WAP-002	DEMOLITION PLAN	DP	DP-GH-01		
3.	WAP-003	MAIN BLOCK - GROUND FLOOR LAYOUT	AR	AR-TRO-01		
4.	WAP-004	MAIN BLOCK - FIRST FLOOR LAYOUT	AR	AR-TRO-02		
5.	WAP-005	MAIN BLOCK - SECOND FLOOR LAYOUT	AR	AR-TRO-03		
6.	WAP-006	MAIN BLOCK - THIRD FLOOR LAYOUT	AR	AR-TRO-04		
7.	WAP-007	MAIN BLOCK – TERRACE LAYOUT	AR	AR-TRO-05		
8.	WAP-008	MAIN BLOCK – TERRACE OHT LEVEL LAYOUT	AR	AR-TRO-06		
9.	WAP-009	LAUNDRY BLOCK – SITE PLAN	AR	AR-LB-01		
10.	WAP-010	LAUNDRY BLOCK - BASEMENT & GROUND FLOOR	AR	AR-LB-02		
11.	WAP-011	LAUNDRY BLOCK - FIRST AND SECOND FLOOR	AR	AR-LB-03		
12.	WAP-012	LAUNDRY BLOCK - TERRACE AND OH FLOOR	AR	AR-LB-04		
13.	WAP-013	LAUNDRY BLOCK - SECTION AND ELEVATION	AR	AR-LB-05		
14.	WAP-014	LAUNDRY BLOCK - SECTION AND ELEVATION	AR	AR-LB-06		
15.	WAP-015	SERVICE BLOCK - SITE PLAN	AR	AR-SB-01		
16.	WAP-016	SERVICE BLOCK - GROUND & FIRST FLOOR PLAN	AR	AR-SB-02		
17.	WAP-017	SERVICE BLOCK - SECOND & THIRD FLOOR PLAN	AR	AR-SB-03		
18.	WAP-018	SERVICE BLOCK - FOURTH AND TERRACE PLAN	AR	AR-SB-04		
19.	WAP-019	SERVICE BLOCK - SECTIONS	AR	AR-SB-05		
20.	WAP-020	SERVICE BLOCK - ELEVATIONS	AR	AR-SB-06		
21.	WAP-021	CONTOUR SURVEY PLAN	SP	SP-GH-01		

- MP Master Plan
- DP Demolition Plan
- AR- Architectural Layout
- SP Survey Plan

WAP/INFRA/KERALA/2025/GHT/512-1
VOLUME V
VOLUME- V
TENDER DRAWINGS
ARCHITECTUTAL DRAWINGS – SET 1

WAP/INFRA/KERALA/2025/GHT/512-	1
VOLUME- V	
TENDER DRAWINGS	
ARCHITECTUTAL DRAWINGS – SET 2	

WAP/INFRA/KERALA/2025/GHT/512-1
VOLUME- V
TENDER DRAWINGS
ARCHITECTUTAL DRAWINGS – SET 3



CLIENT:

WELFARE (P) DEPARTMENT HEALTH AND FAMILY (KIIFB)



(A Government of India Undertaking) 1st Floor, JP Krishna Building Pallimukku, Pettah Trivandrum 695024, Kerala Regional Office (Kerala) Ministry of Jal Shakti

NAME OF PROJECT:

GENERAL HOSPITAL TRIVANDRUM

PLOT DETAILS

1601.10 CENTs

NOTES:

* This drawing is for guidance purpose only and it is the responsibility of contractor to plan, design and prepare GFC drawings before execution. The contractor may visit the site and aquaint himself with the site condition.

R10		29-08-2024
R9	REVISION OF SCOPE	18-11-2023
R8	ISSUED AS PER DAR COMMENTS	15-03-2022
R7	ISSUED FOR DPR	15-02-2022
R6	ISSUED FOR DPR	15-01-2022
R5	ISSUED FOR DPR	06-09-2021
R4	ISSUED FOR DPR	30-05-2021
R3	ISSUED FOR DPR	13-03-2021
R2	ISSUED FOR DPR	13-01-2021
R1	ISSUED FOR DPR	05-01-2021
R0	ISSUED FOR DPR	09-11-2020
N _O	Description	Date


DRAWN BY: AR. NEETHU SUDARSANAN

REVISIONS

MASTER SITE PLAN FOR GH TVM

MP-GH-01 SHEET No: WAP-001

SCALE: 1:500 R10 REVISIONS:

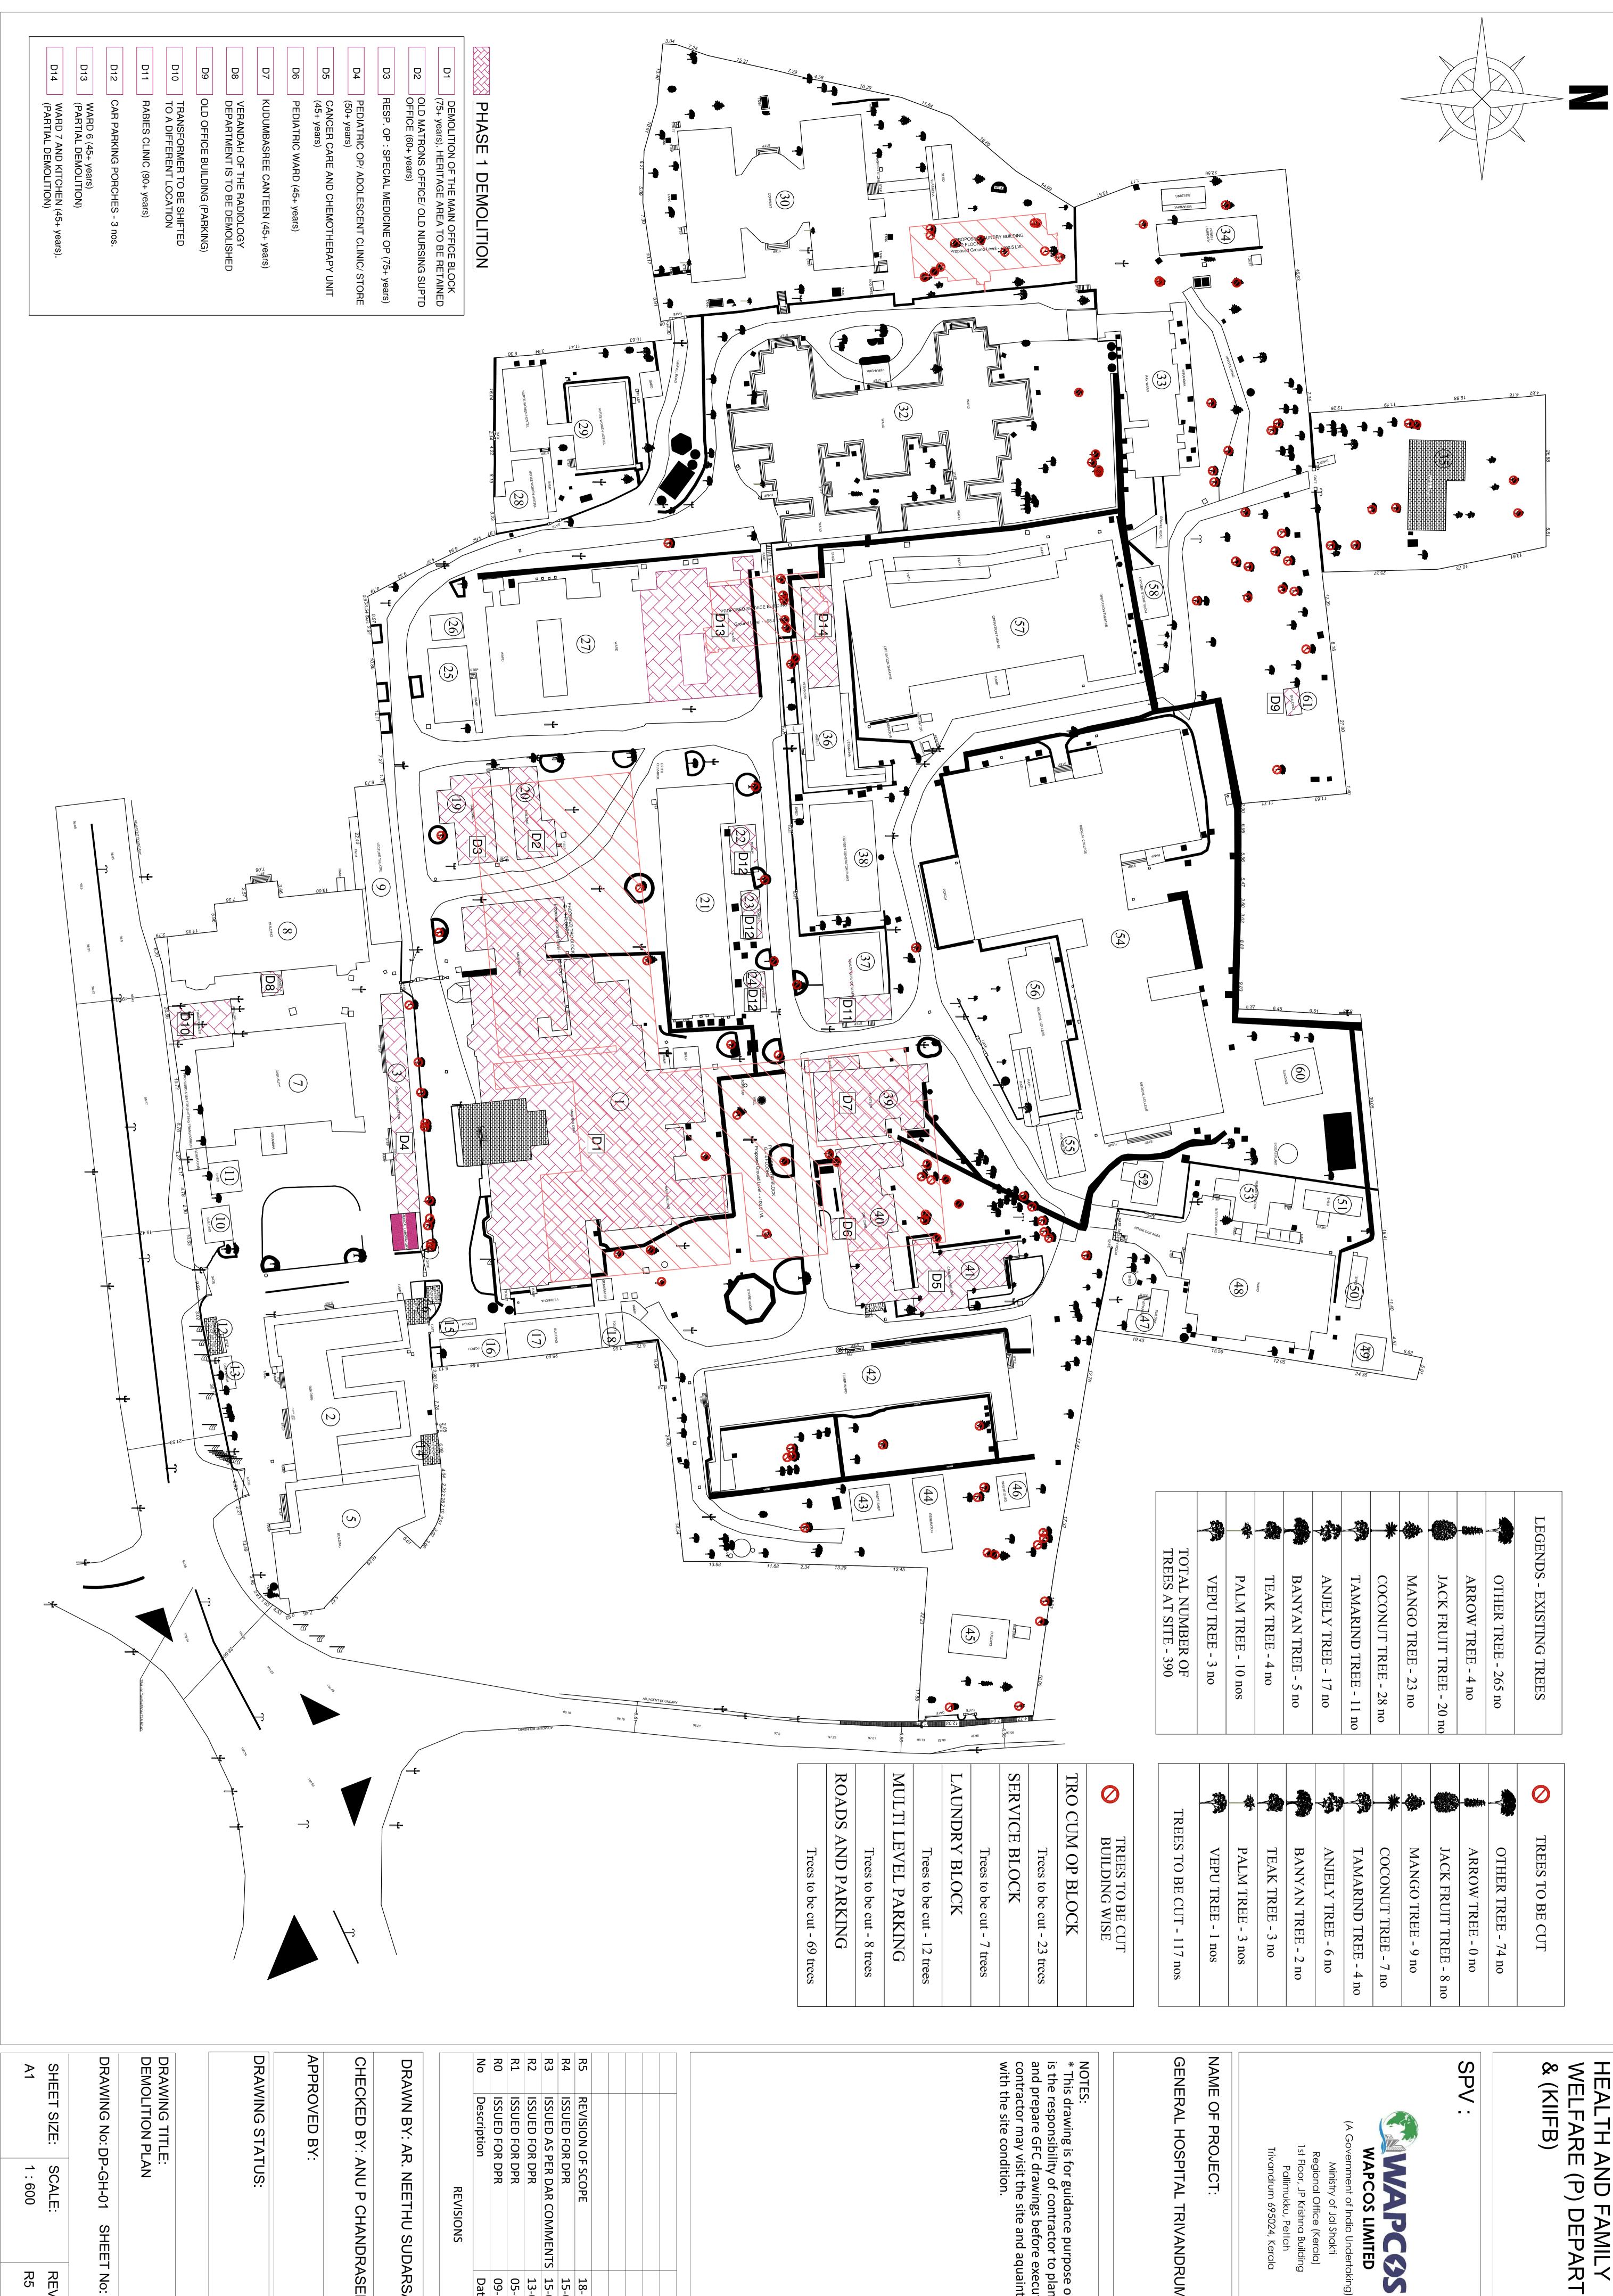

HEALTH AND ND FAMILY (P) DEPARTMENT



Ministry of Jal Shakti Regional Office (Kerala) 1st Floor, JP Krishna Building Pallimukku, Pettah Trivandrum 695024, Kerala

TRIVANDRUM

* This drawing is for guidance purpose only and it is the responsibility of contractor to plan, design and prepare GFC drawings before execution. The contractor may visit the site and aquaint himself with the site condition.

R5	REVISION OF SCOPE	18-11-2023
R4	ISSUED FOR DPR	15-02-2022
R3	ISSUED AS PER DAR COMMENTS	15-01-2022
R2	ISSUED FOR DPR	13-01-2021
R1	ISSUED FOR DPR	05-01-2021
RO	ISSUED FOR DPR	09-11-2020
Z o	Description	Date

	No	R0	R1	R2	R3	
REVISIONS	Description	ISSUED FOR DPR	ISSUED FOR DPR	ISSUED FOR DPR	ISSUED AS PER DAR COMMENTS 15-01-2022	
	Date	09-11-2020	05-01-2021	13-01-2021	15-01-2022	

DRAWN BY: AR. NEETHU SUDARSANAN

CHANDRASEKHAR

WAP-002

SCALE: 1:600 REVISIONS: R5